



PIANO CANTINA

scala 1:100

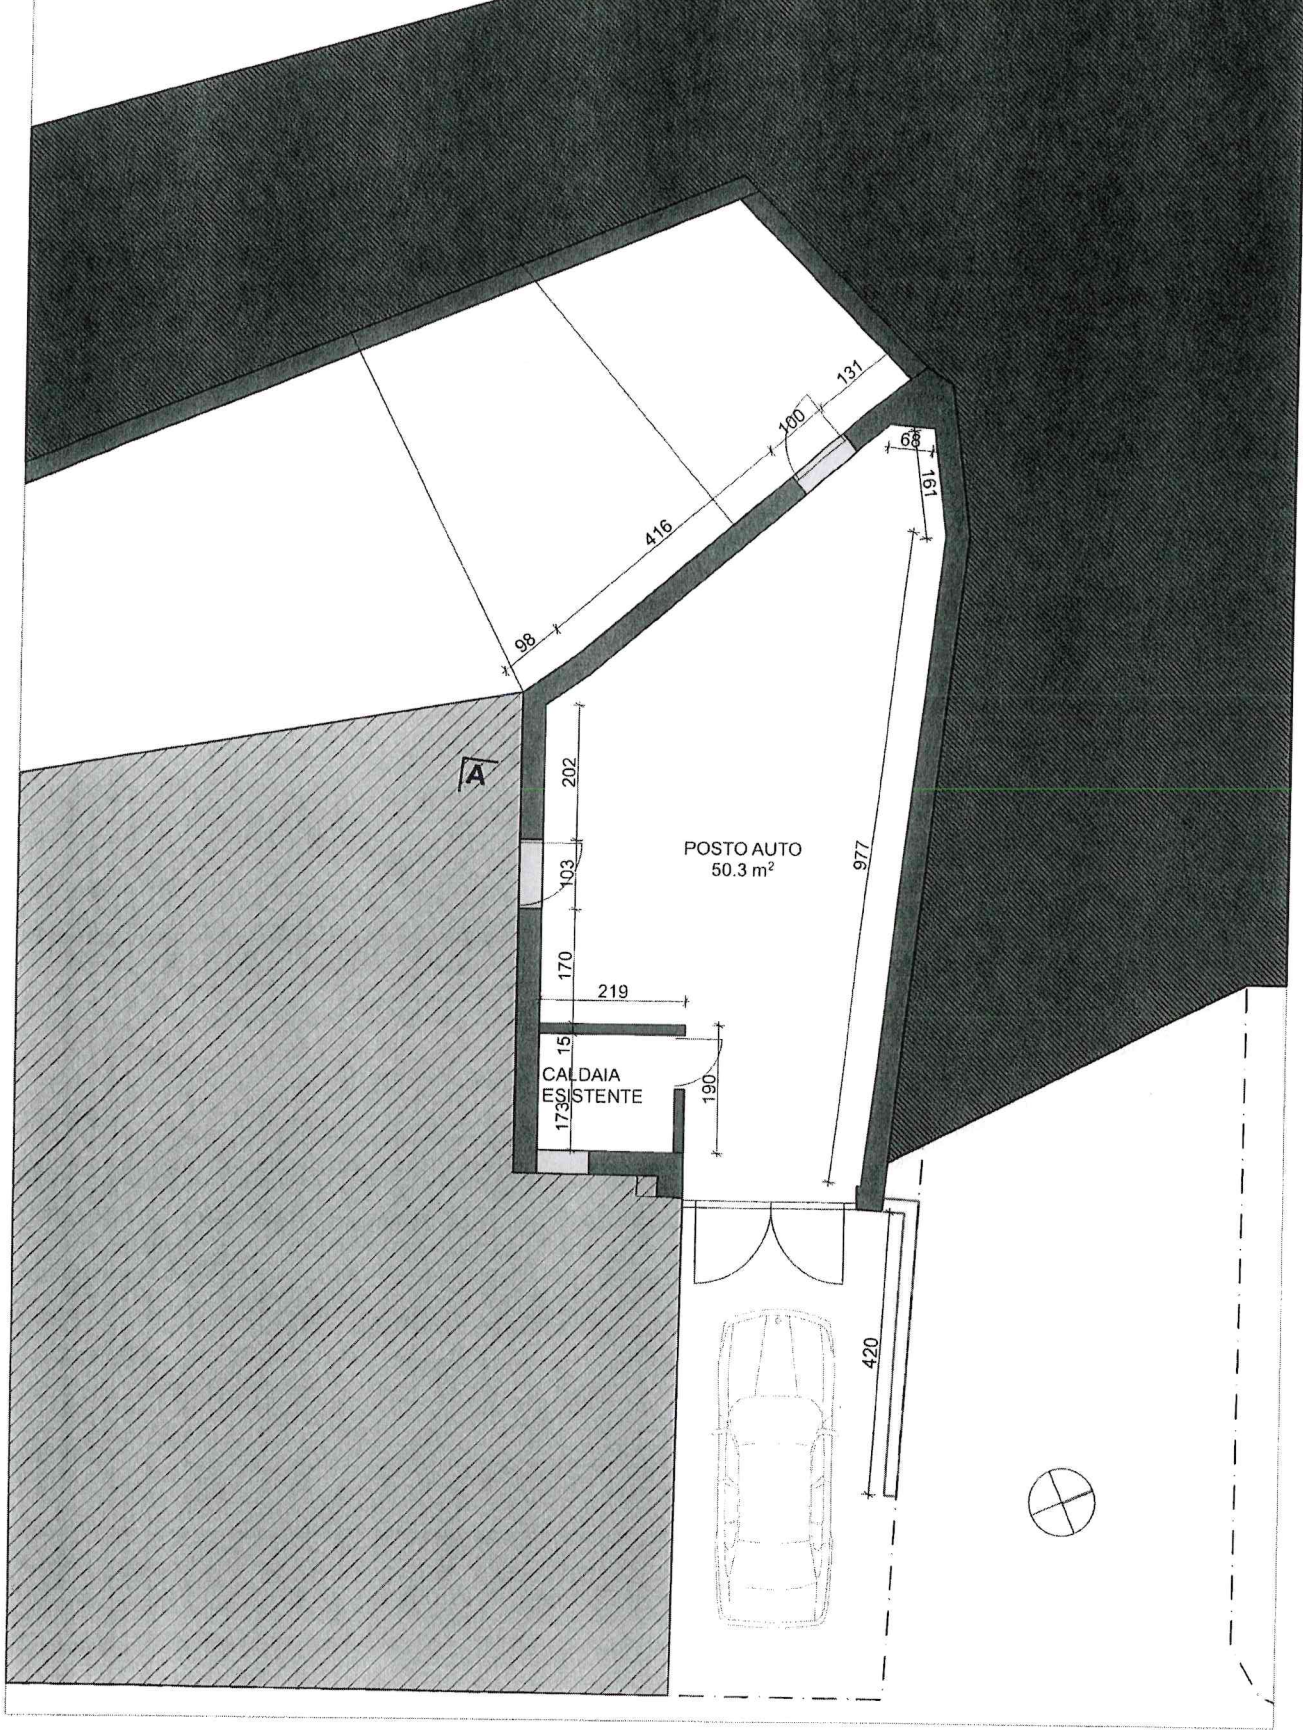

PIANO ENTRATA

scala 1:100

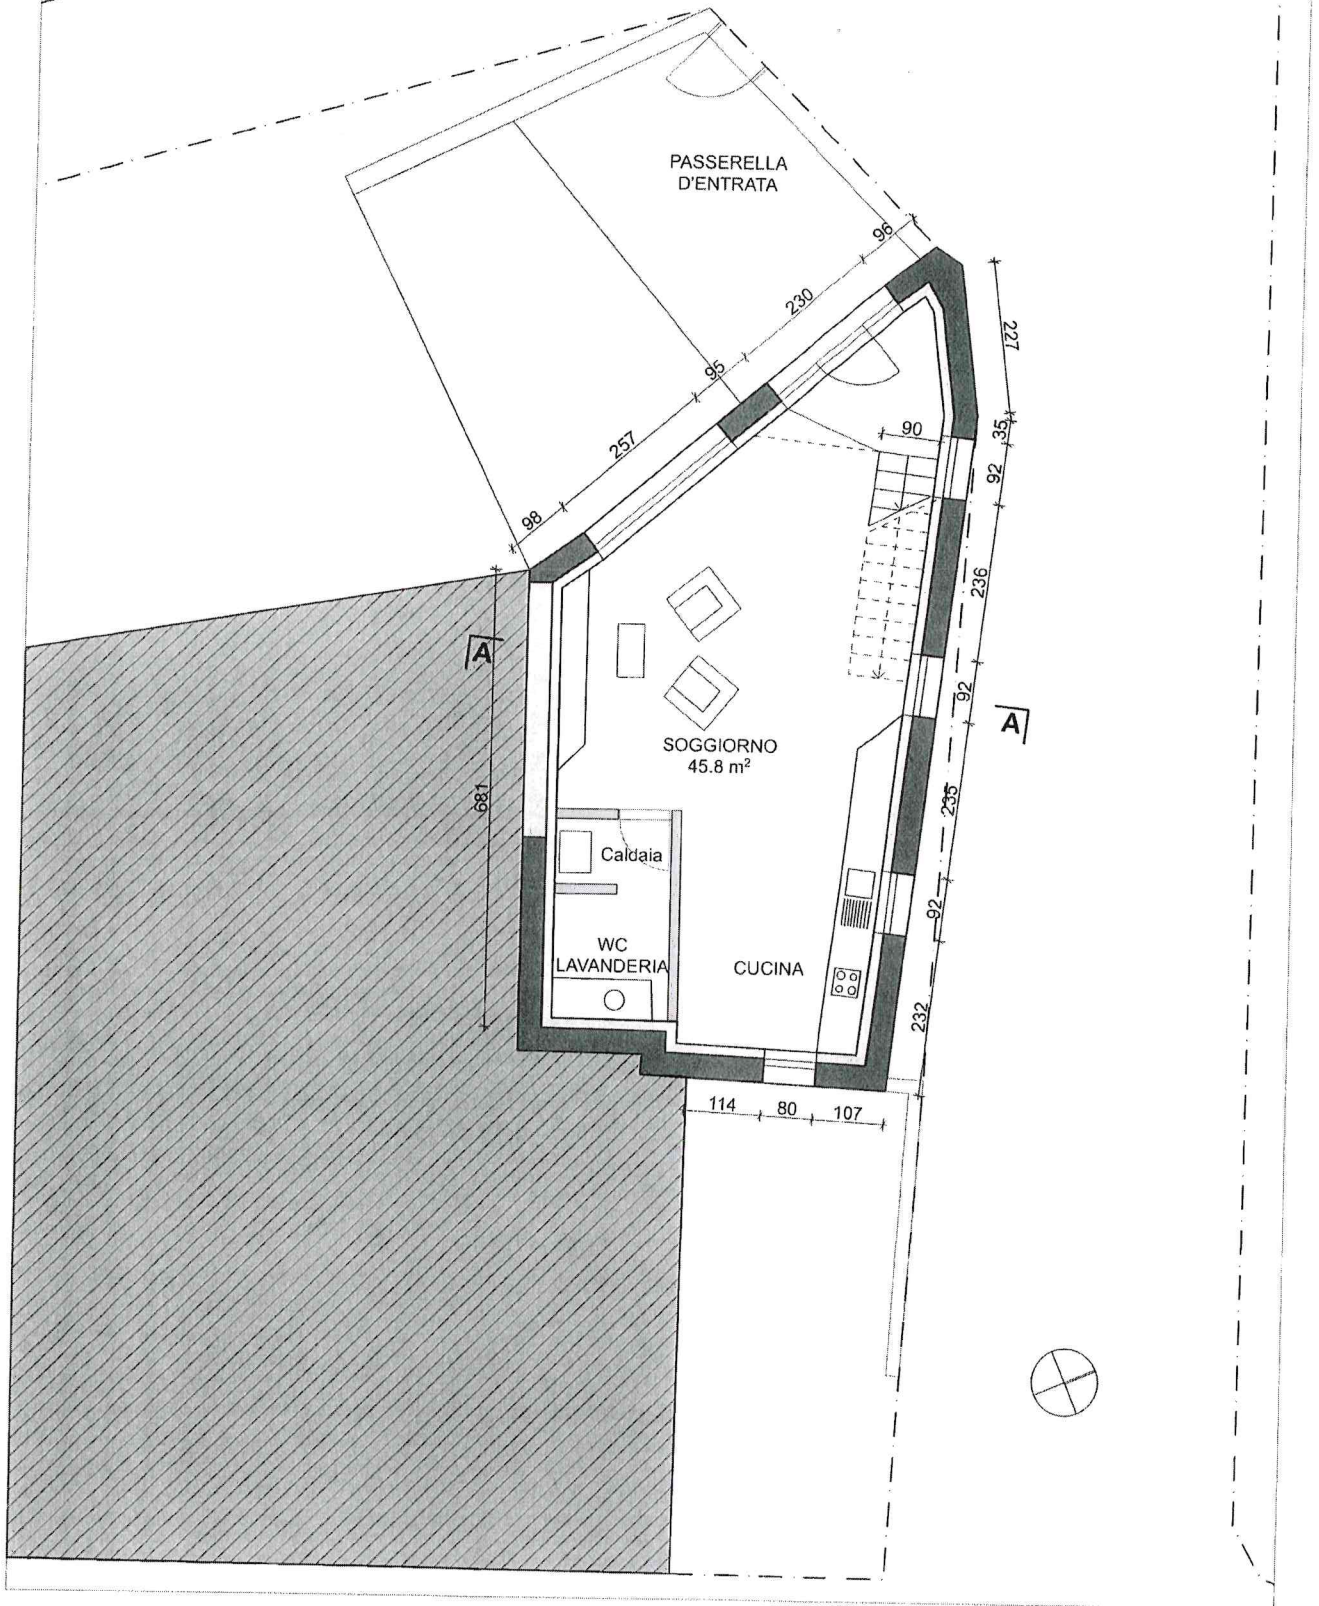

PRIMO PIANO

scala 1:100

