



Villa A1

Villa A2

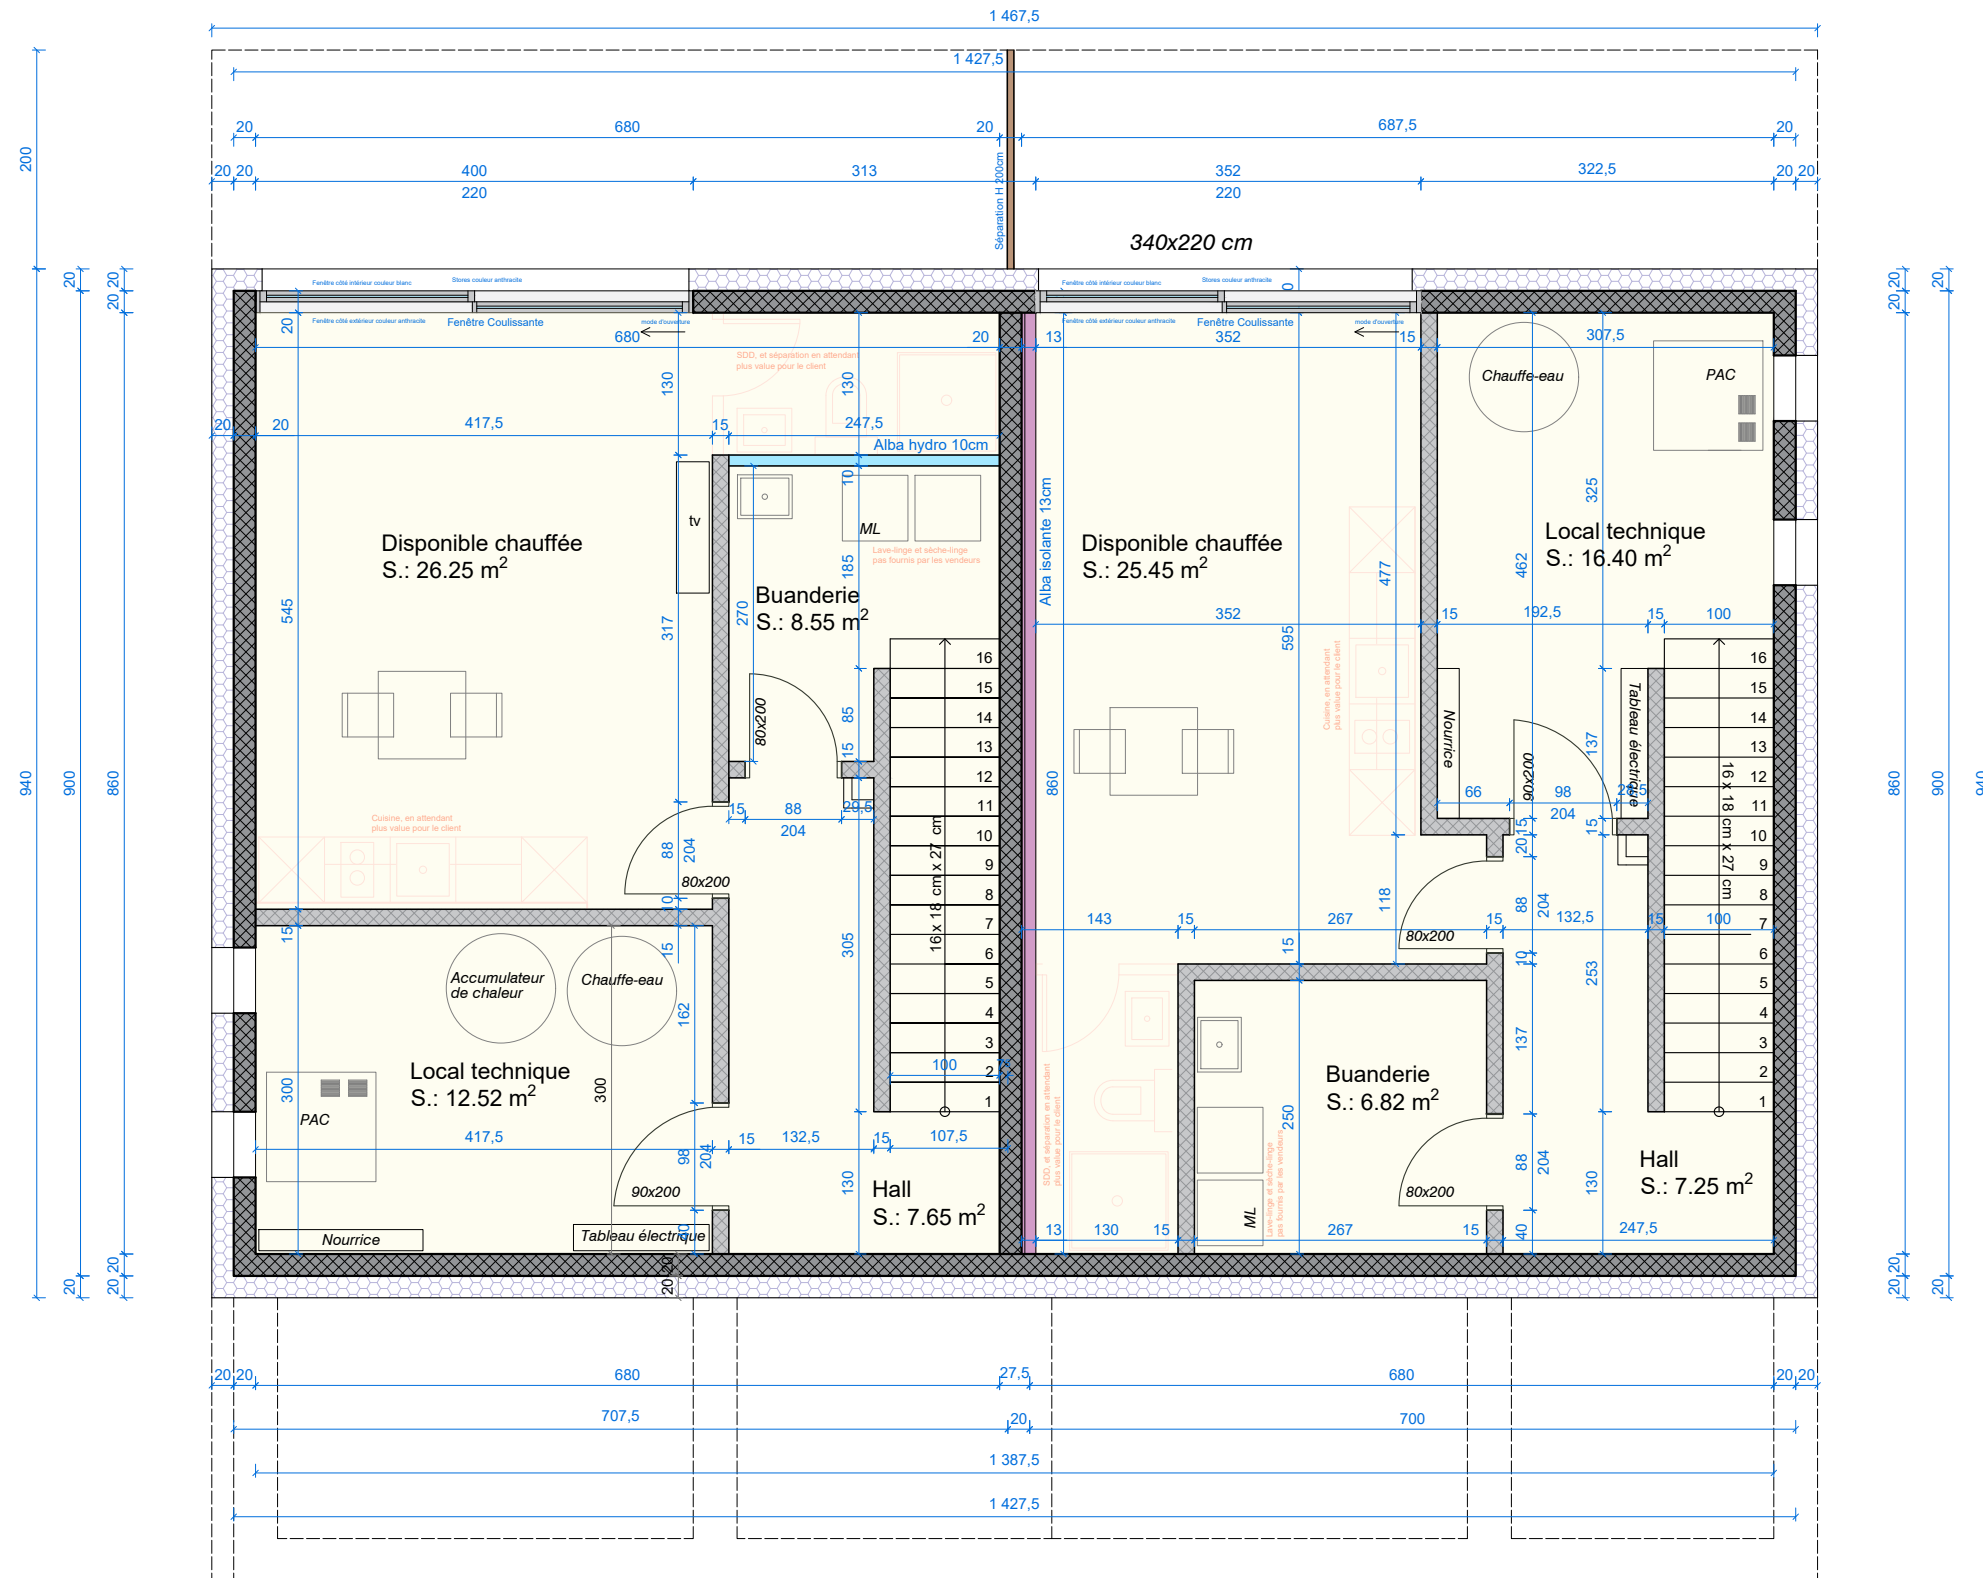

Villa A1

Villa A2

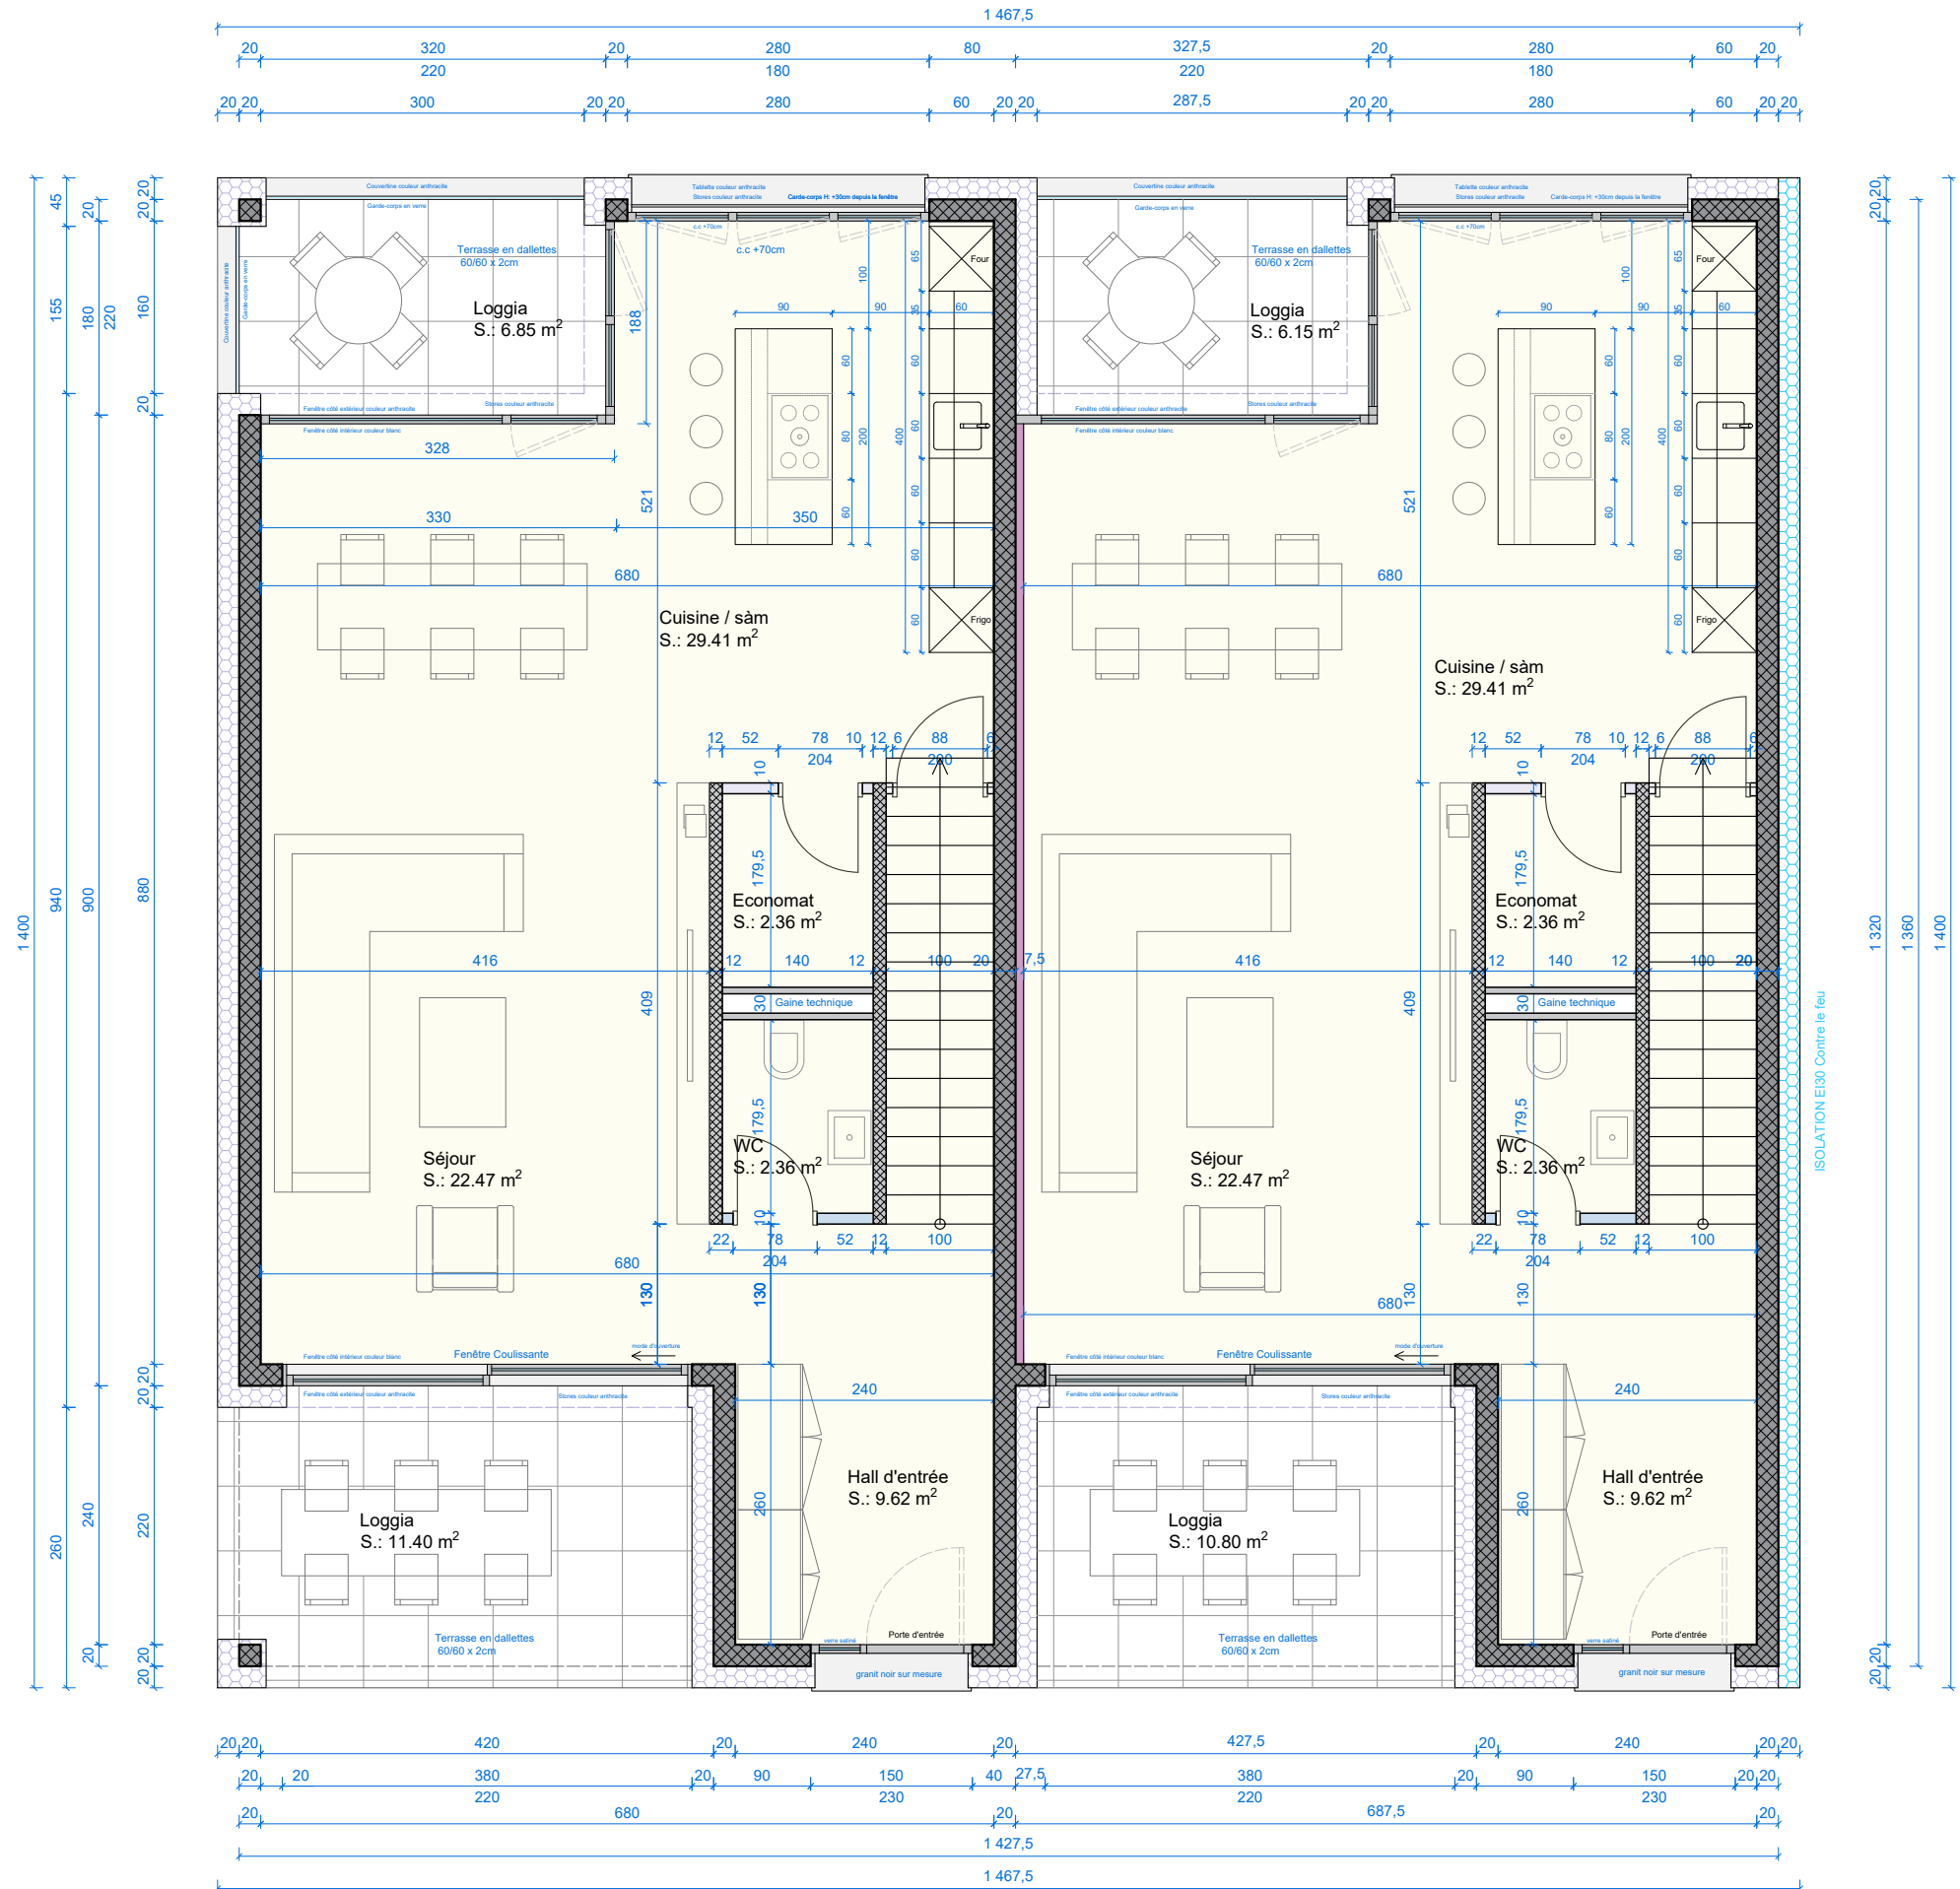


MEKA CONSTRUCTION Sàrl
ZI d'In Riaux 34, 1728 Rossens
Ndrçim Zogaj Architecte, 079 897 62 85
Plan exécution: 06.03.2025

CONSTRUCTION DE 3x2 VILLAS JUMEELES
Obermattli 7, 1736 St. Silvester
Projet: Villa A1,A2
Dessin: Etage

Villa A1

Villa A2

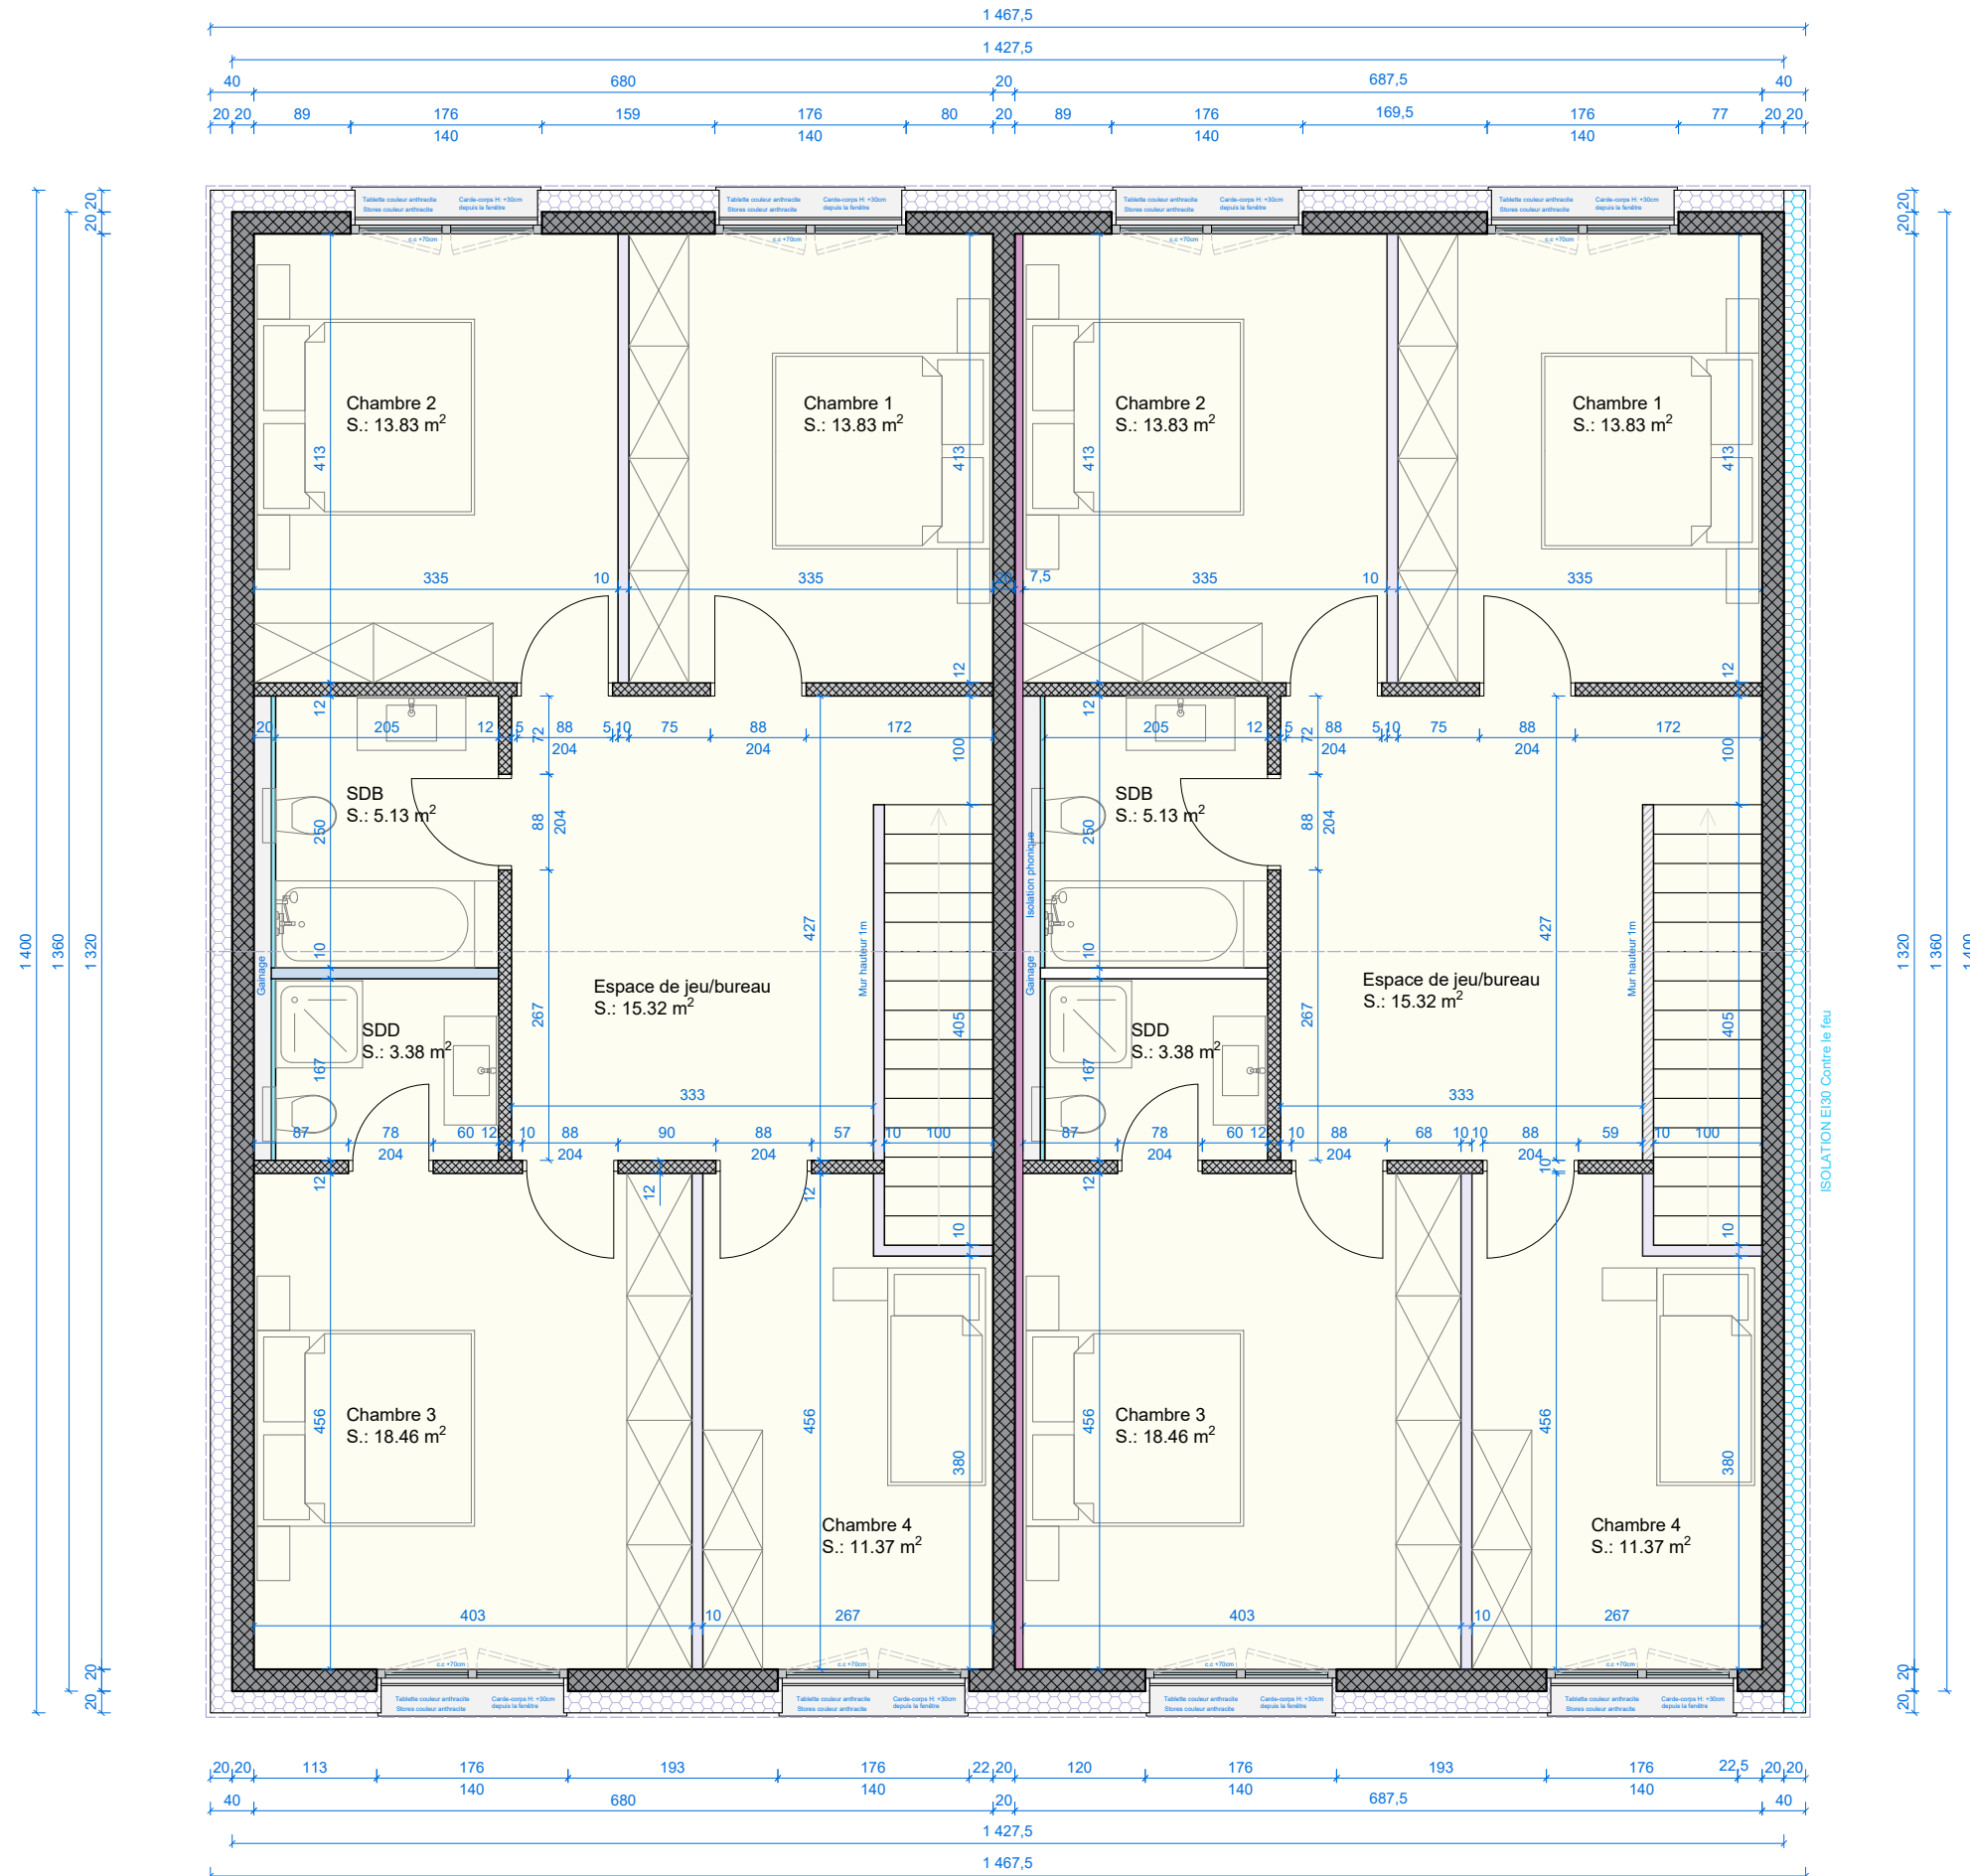

MEKA CONSTRUCTION Sàrl
ZI d'In Riaux 34, 1728 Rossens

Ndriçim Zogaj Architecte, 079 897 62 85
Plan exécution: 06.03.2025

CONSTRUCTION DE 3x2 VILLAS JUMELEES
Obermattli 7, 1736 St. Silvester

Projet: Villa A1,A2
Dessin: Toiture

Villa A1

Villa A2

