

UNTERSCHIEDLICHE TÜR- u. FENSTER- u. ANSCHLUSSE

DG


EG RDN = 10.00 + 11.090 m.Ü.N.

20.20

12.80

3.80

3.80

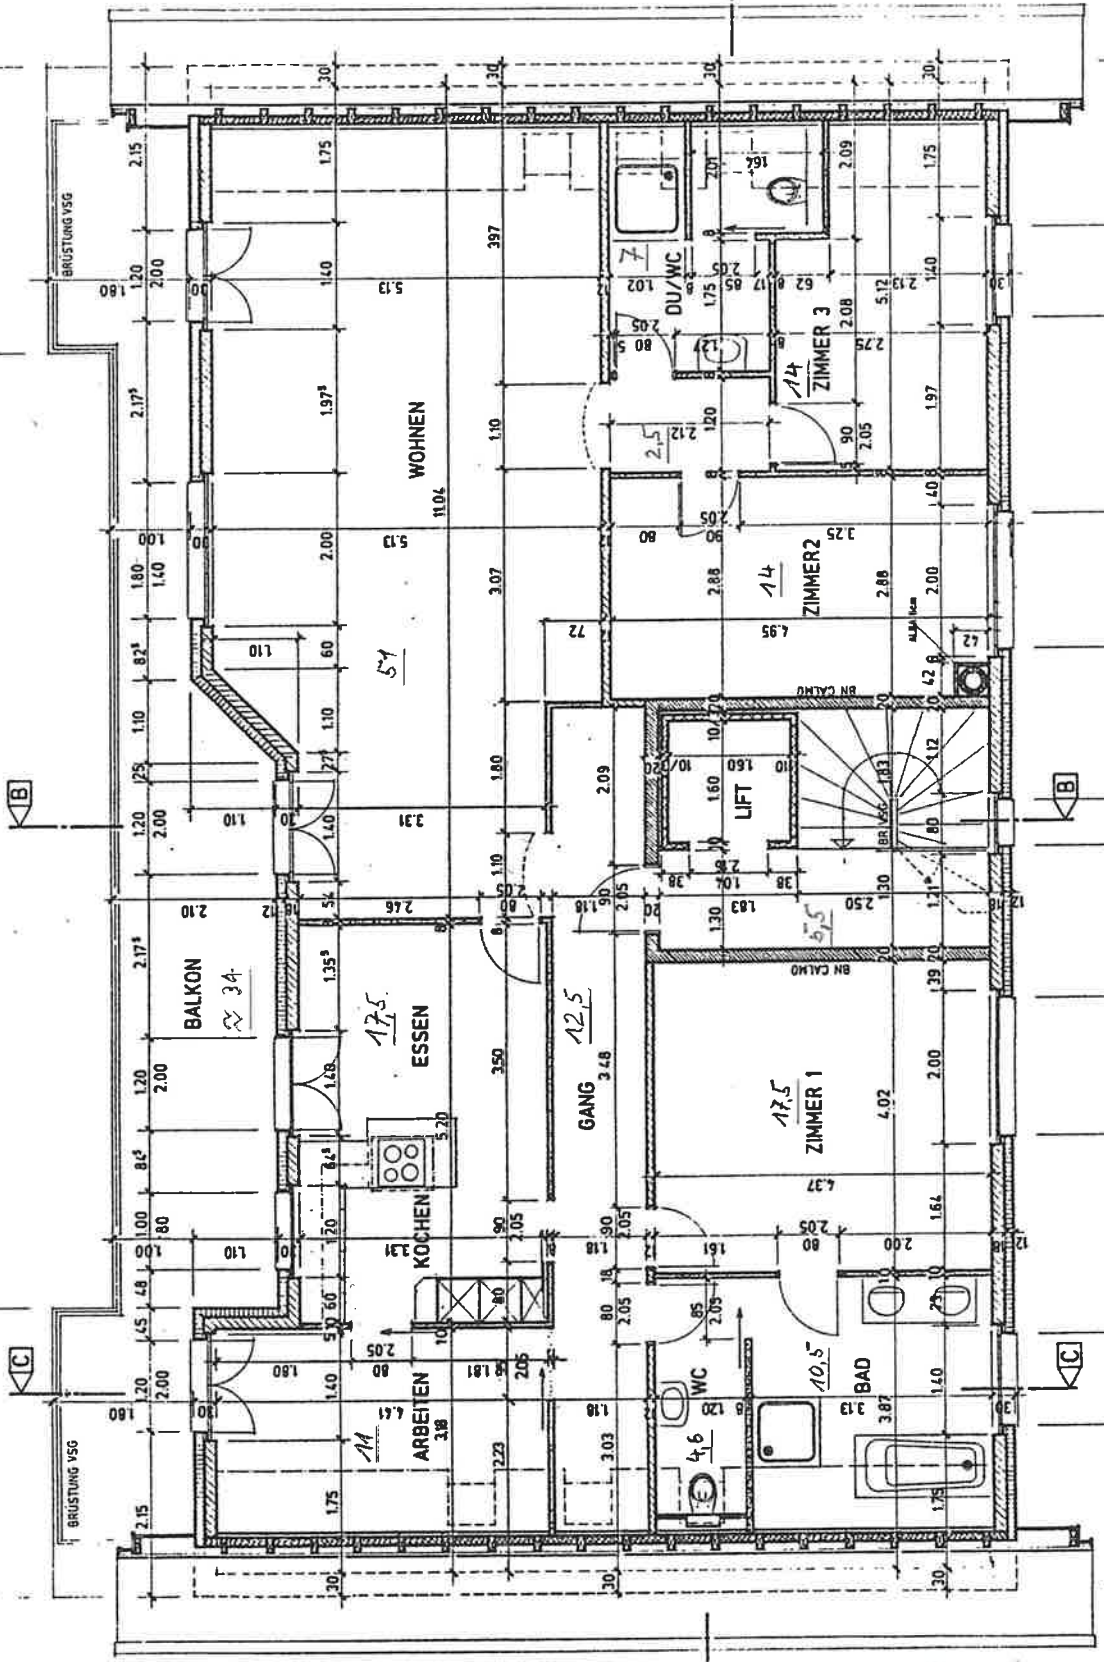

10.80

10.80

2.15
1.20
1.20

2.65

1.80
1.20

2.00

2.00

1.90
1.20

2.65

1.20
1.20

2.15

20.20

20.20