


6-FAMILIENHAUS IN 6264 PFAFFNAU  
 HERRN VINZENZ PETER TRANSPORTUNTERNEHMUNG PFAFFNAU  
 GRUNDRISS + SCHNITT M. 1:100 PL.GR. 84 / 30

WOHNGESCHOSS

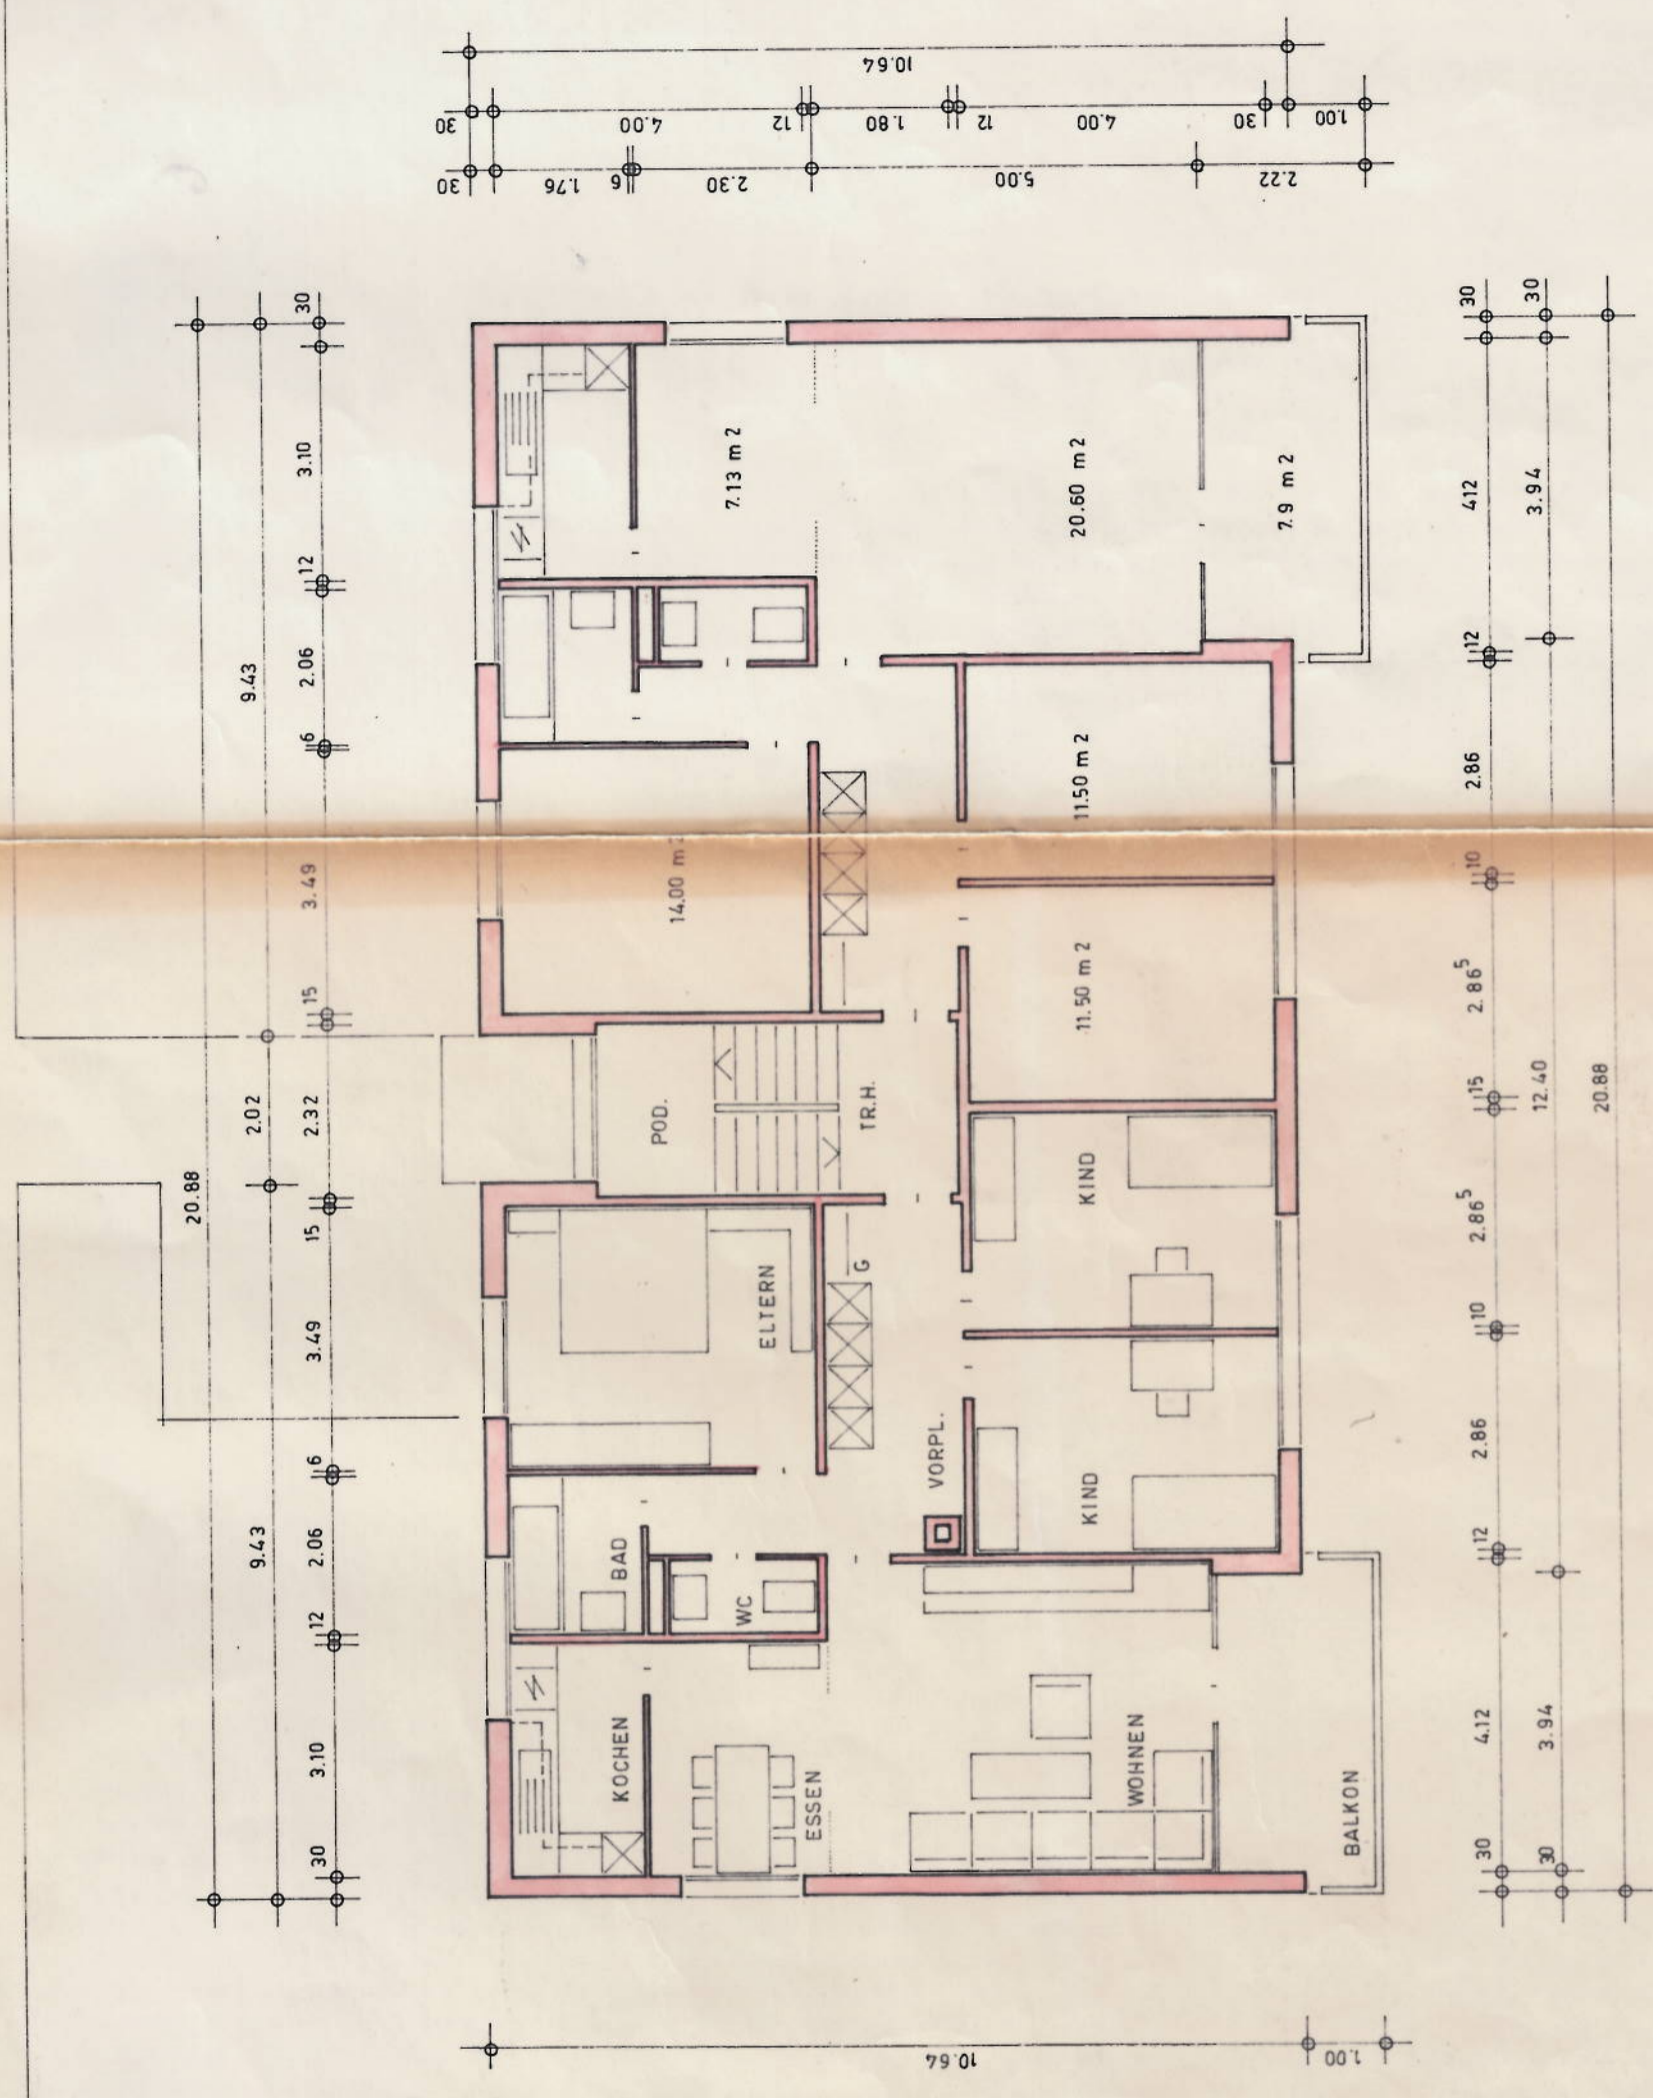

30 92 30 3.47 15 5.50 30

30 100 30 4.00 12 1.80 12 5.00 2.30 6 1.76 30

30 3.10 12 2.06 16 9.43 30

20.88 9.43 2.02 2.32 15 3.49 11.15 3.49 30

30 3.10 12 2.06 6 9.43 30

30 4.12 12 2.86 11.12 3.94 30

11.10 2.86<sup>5</sup> 11.15 2.86<sup>5</sup> 12.40 20.88

30 4.12 12 2.86 11.12 3.94 30

10.64 1.00