



MOSTEREI-AREAL

**PERRON
VERT**

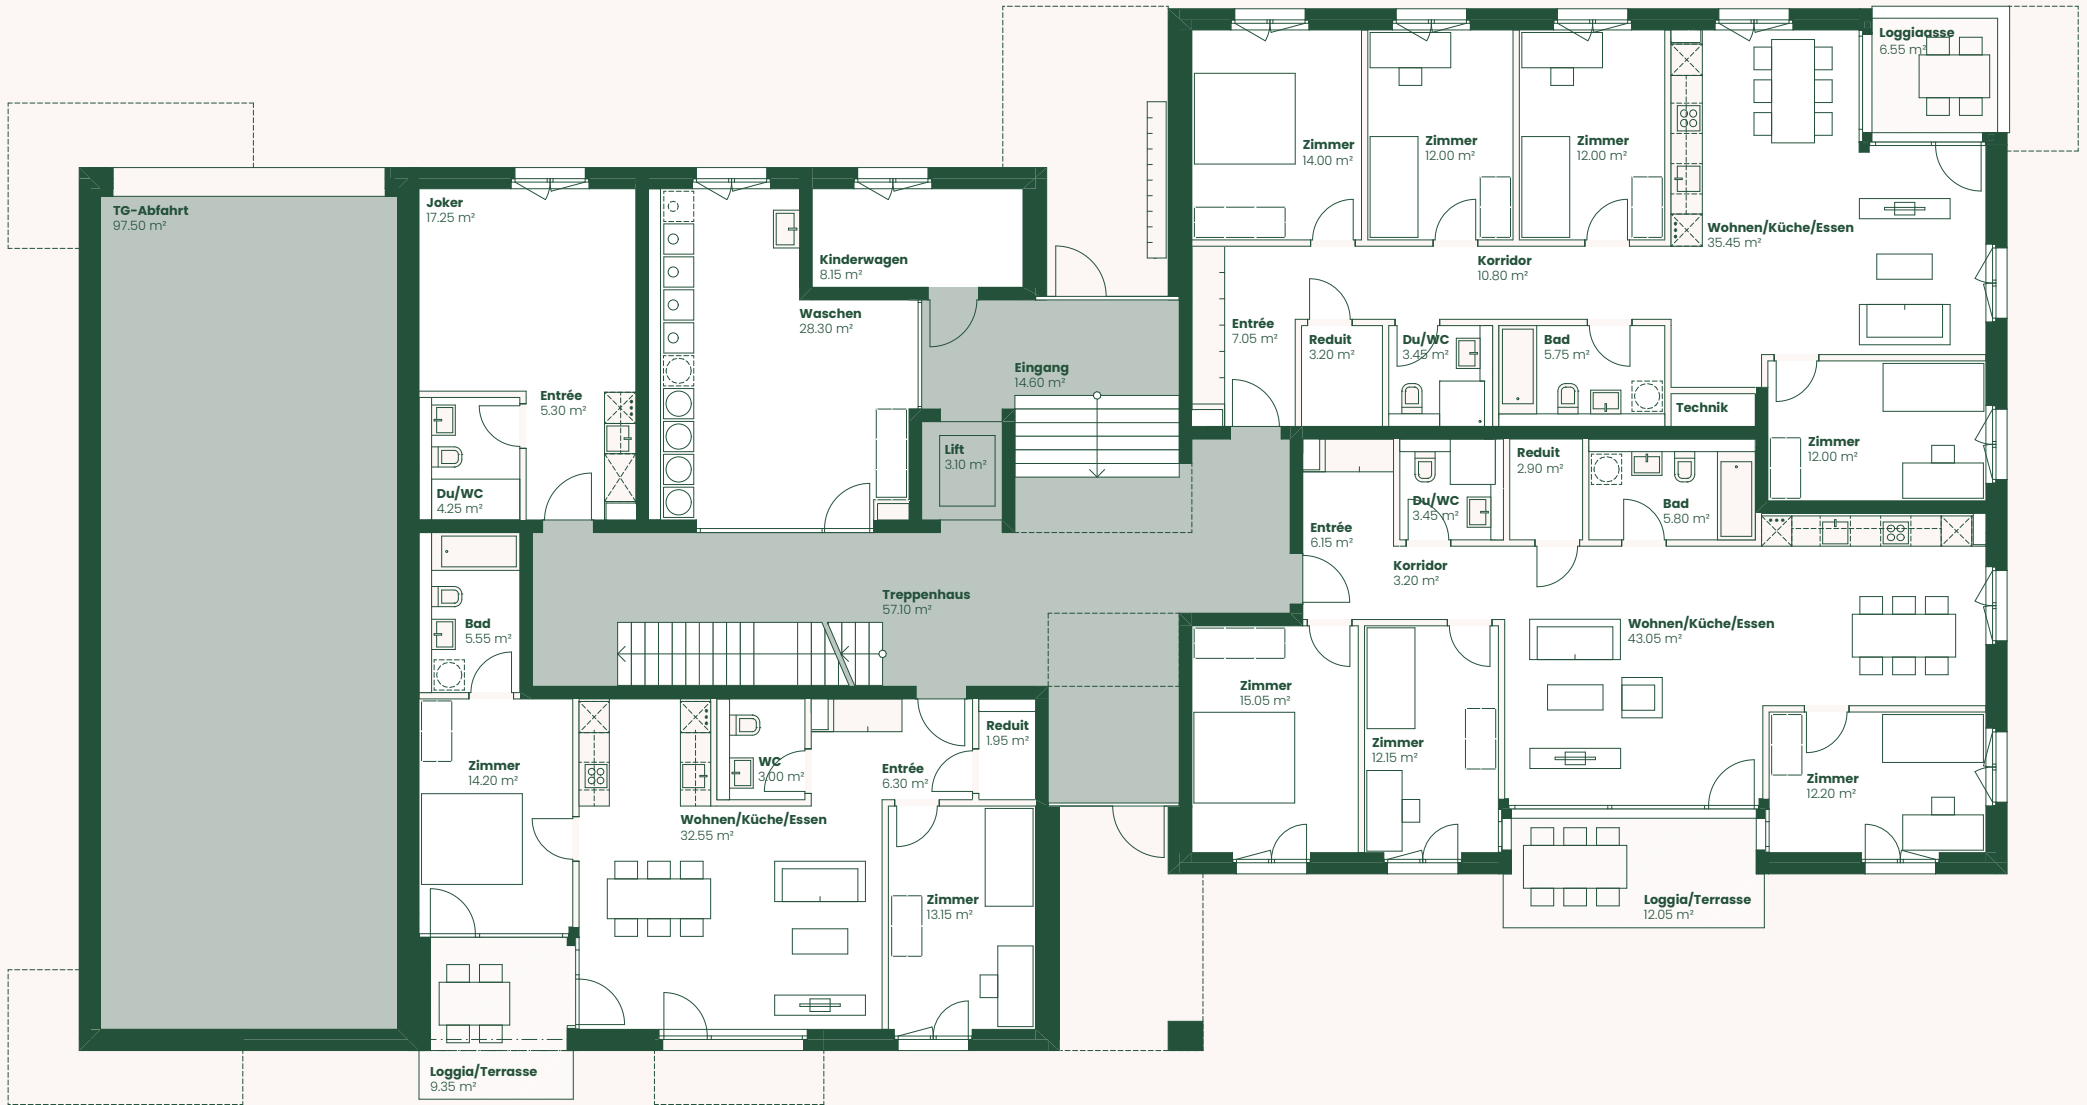
MP 4

Abendrot

Vorsorge mit Wirkung

Joker | Whg. 401
 HNF 26.80 m²
 NNF 26.80 m²

5-1/2 Zi | Whg. 404
 HNF 112.50 m²
 NNF 3.20 m²
 ANF 6.55 m²
115.70 m²



3-1/2 Zi | Whg. 402
 HNF 74.75 m²
 NNF 1.95 m²
76.70 m²
 ANF 9.35 m²

4-1/2 Zi | Whg. 403
 HNF 101.05 m²
 NNF 2.90 m²
103.95 m²
 ANF 12.05 m²



3-1/2 Zi | Whg. 411

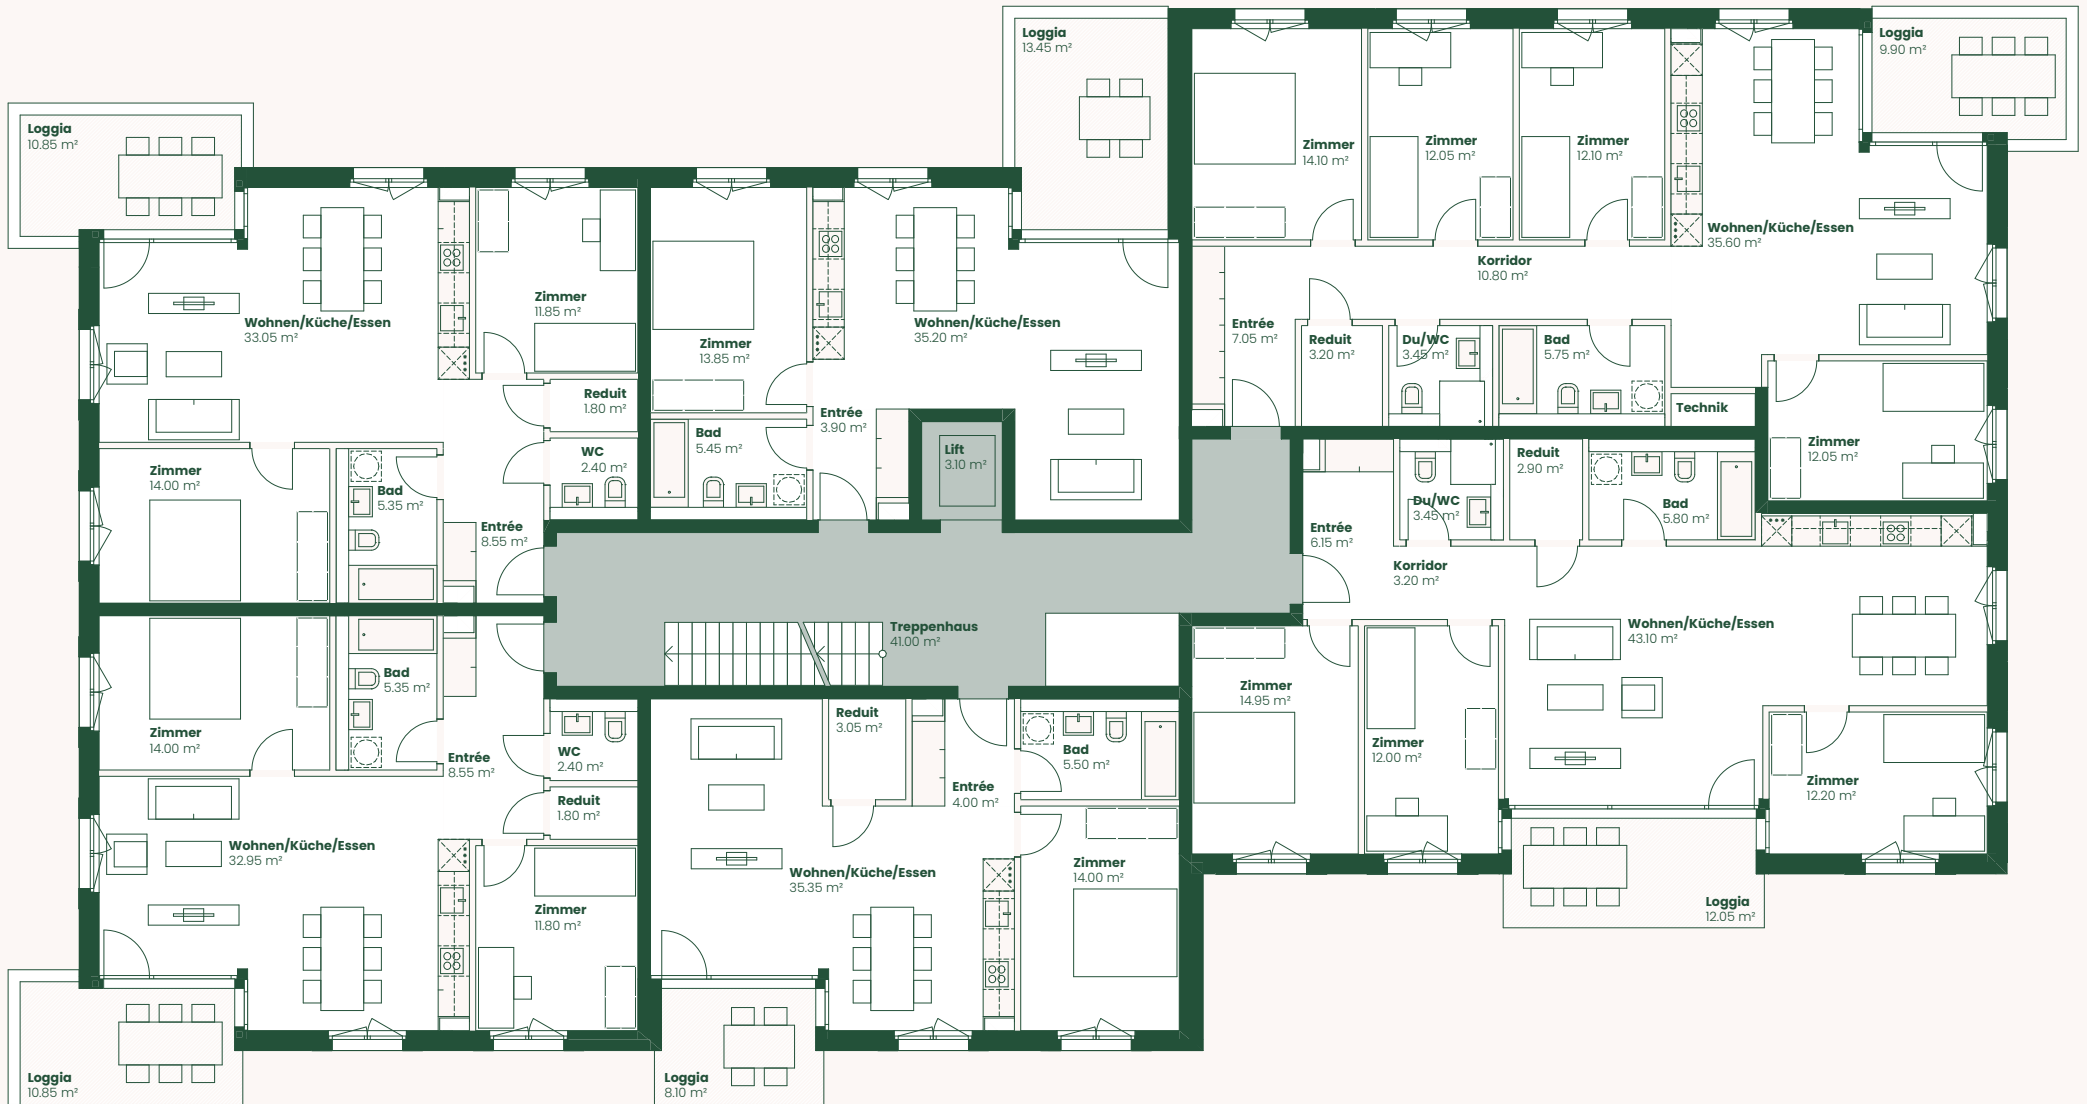
HNF	75.20 m ²
NNF	1.80 m ²
ANF	77.00 m²

2-1/2 Zi | Whg. 416

HNF	58.40 m ²
NNF	58.40 m ²
ANF	13.45 m ²

5-1/2 Zi | Whg. 415

HNF	112.95 m ²
NNF	3.20 m ²
ANF	116.15 m²



3-1/2 Zi | Whg. 412

HNF	75.05 m ²
NNF	1.80 m ²
ANF	76.85 m²

2-1/2 Zi | Whg. 413

HNF	58.85 m ²
NNF	3.05 m ²
ANF	61.90 m²

4-1/2 Zi | Whg. 414

HNF	100.85 m ²
NNF	2.90 m ²
ANF	103.75 m²



3-1/2 Zi | Whg. 421

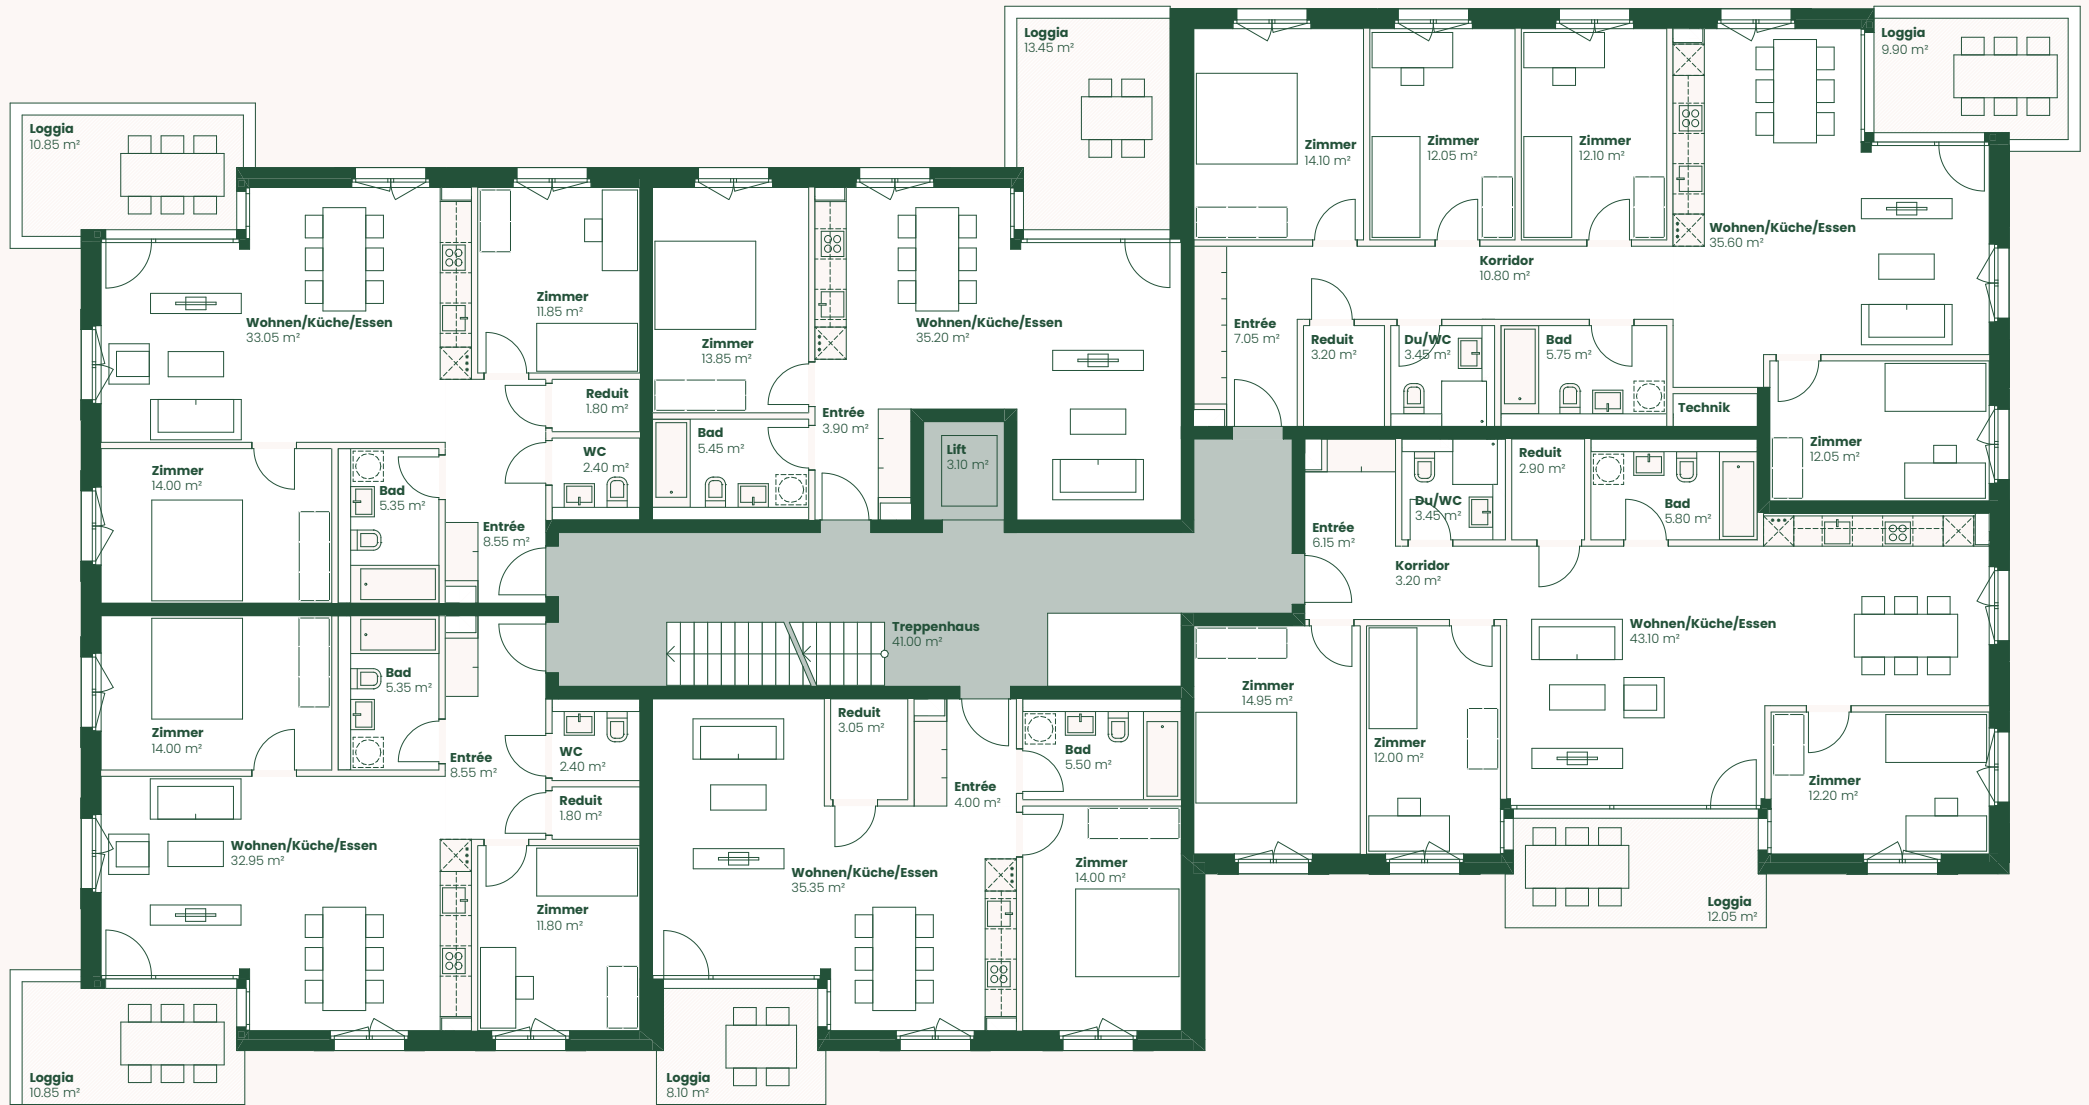
HNF	75.20 m ²
NNF	1.80 m ²
ANF	77.00 m²

2-1/2 Zi | Whg. 426

HNF	58.40 m ²
NNF	58.40 m ²
ANF	13.45 m²

5-1/2 Zi | Whg. 425

HNF	112.95 m ²
NNF	3.20 m ²
ANF	116.15 m²

**3-1/2 Zi | Whg. 422**

HNF	75.05 m ²
NNF	1.80 m ²
ANF	76.85 m²

2-1/2 Zi | Whg. 423

HNF	58.85 m ²
NNF	3.05 m ²
ANF	61.90 m²

4-1/2 Zi | Whg. 424

HNF	100.85 m ²
NNF	2.90 m ²
ANF	103.75 m²



3-1/2 Zi | Whg. 431

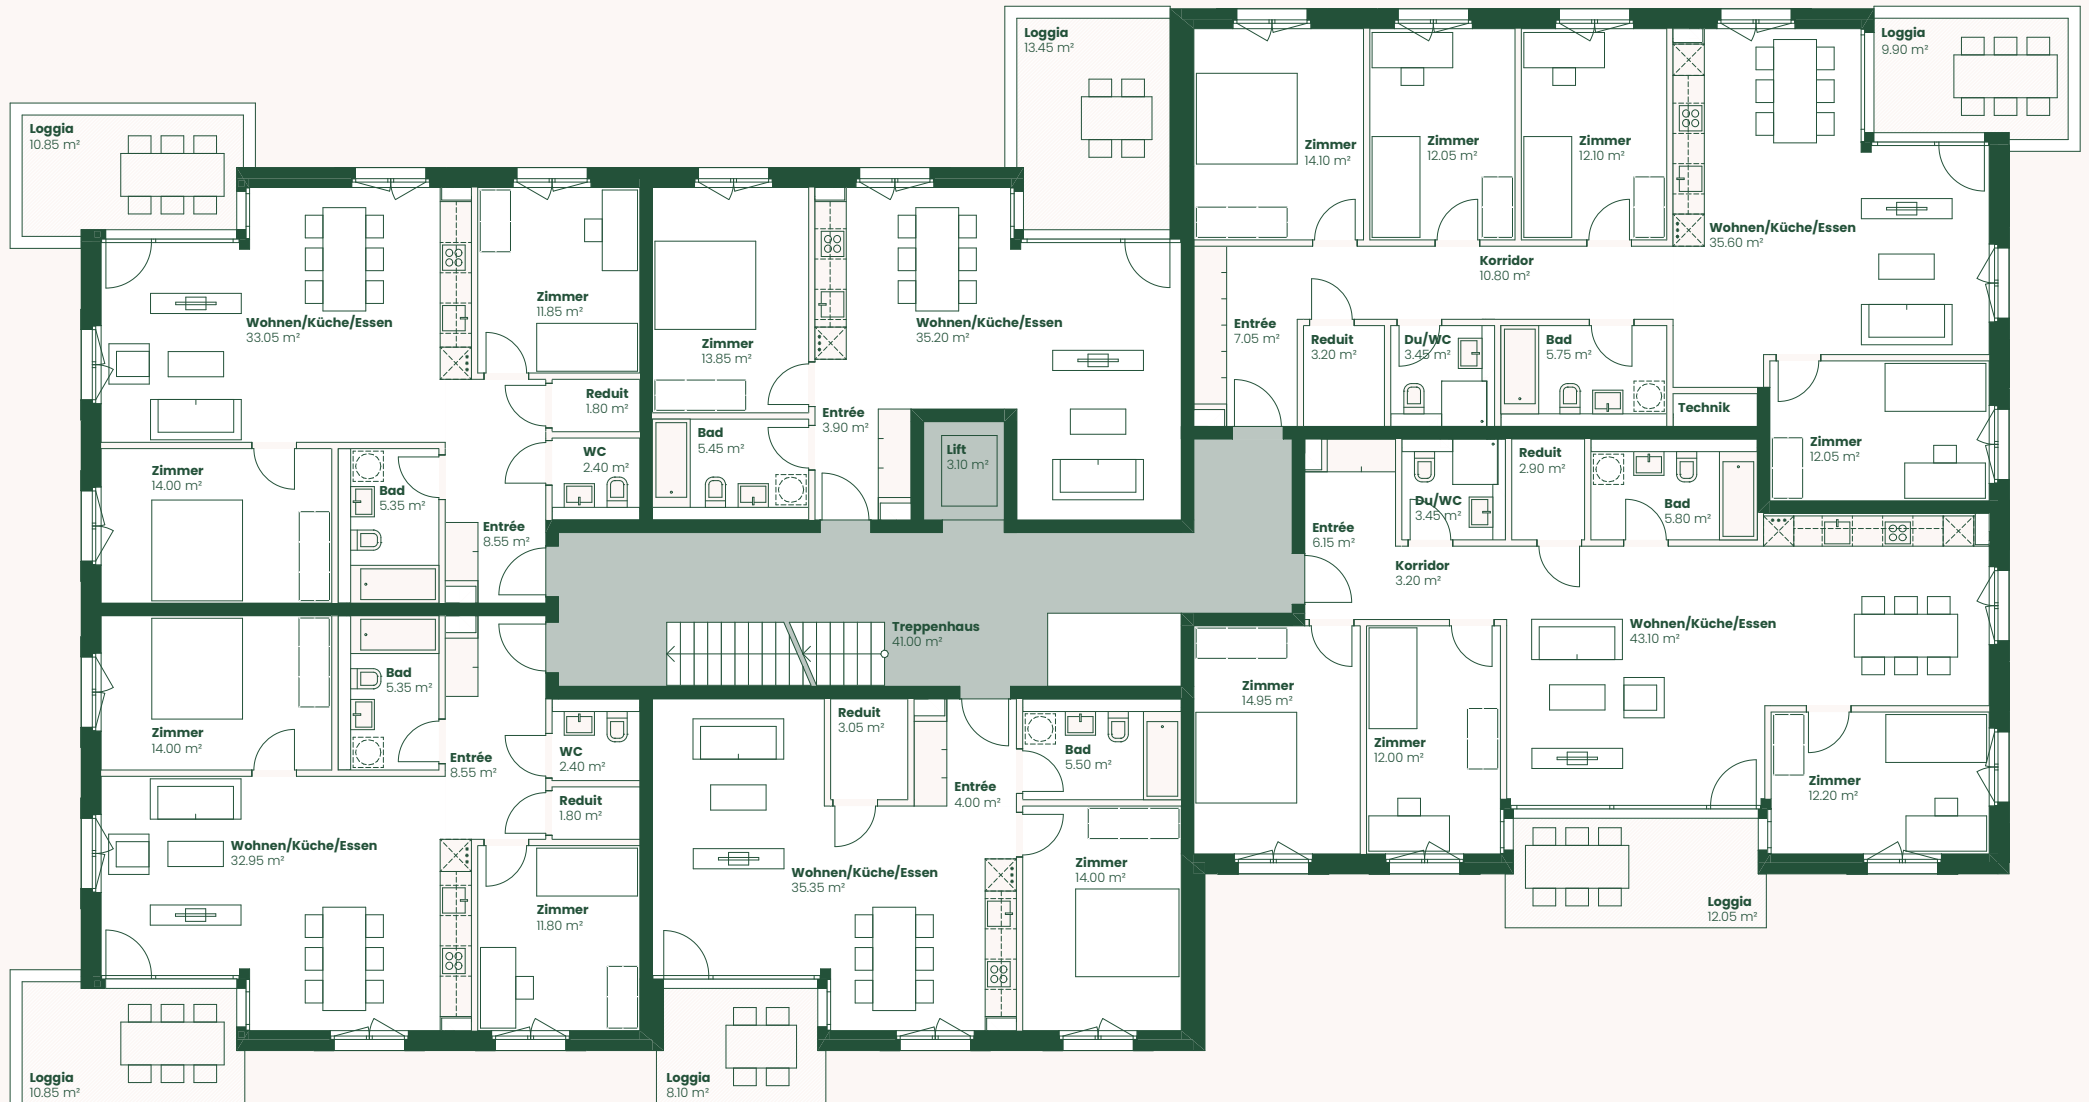
HNF	75.20 m ²
NNF	1.80 m ²
77.00 m²	
ANF	10.85 m ²

2-1/2 Zi | Whg. 436

HNF	58.40 m ²
58.40 m²	
ANF	13.45 m ²

5-1/2 Zi | Whg. 435

HNF	112.95 m ²
NNF	3.20 m ²
116.15 m²	
ANF	9.85 m ²

**3-1/2 Zi | Whg. 432**

HNF	75.05 m ²
NNF	1.80 m ²
76.85 m²	
ANF	10.85 m ²

2-1/2 Zi | Whg. 433

HNF	58.85 m ²
NNF	3.05 m ²
61.90 m²	
ANF	8.10 m ²

4-1/2 Zi | Whg. 434

HNF	100.85 m ²
NNF	2.90 m ²
103.75 m²	
ANF	12.05 m ²

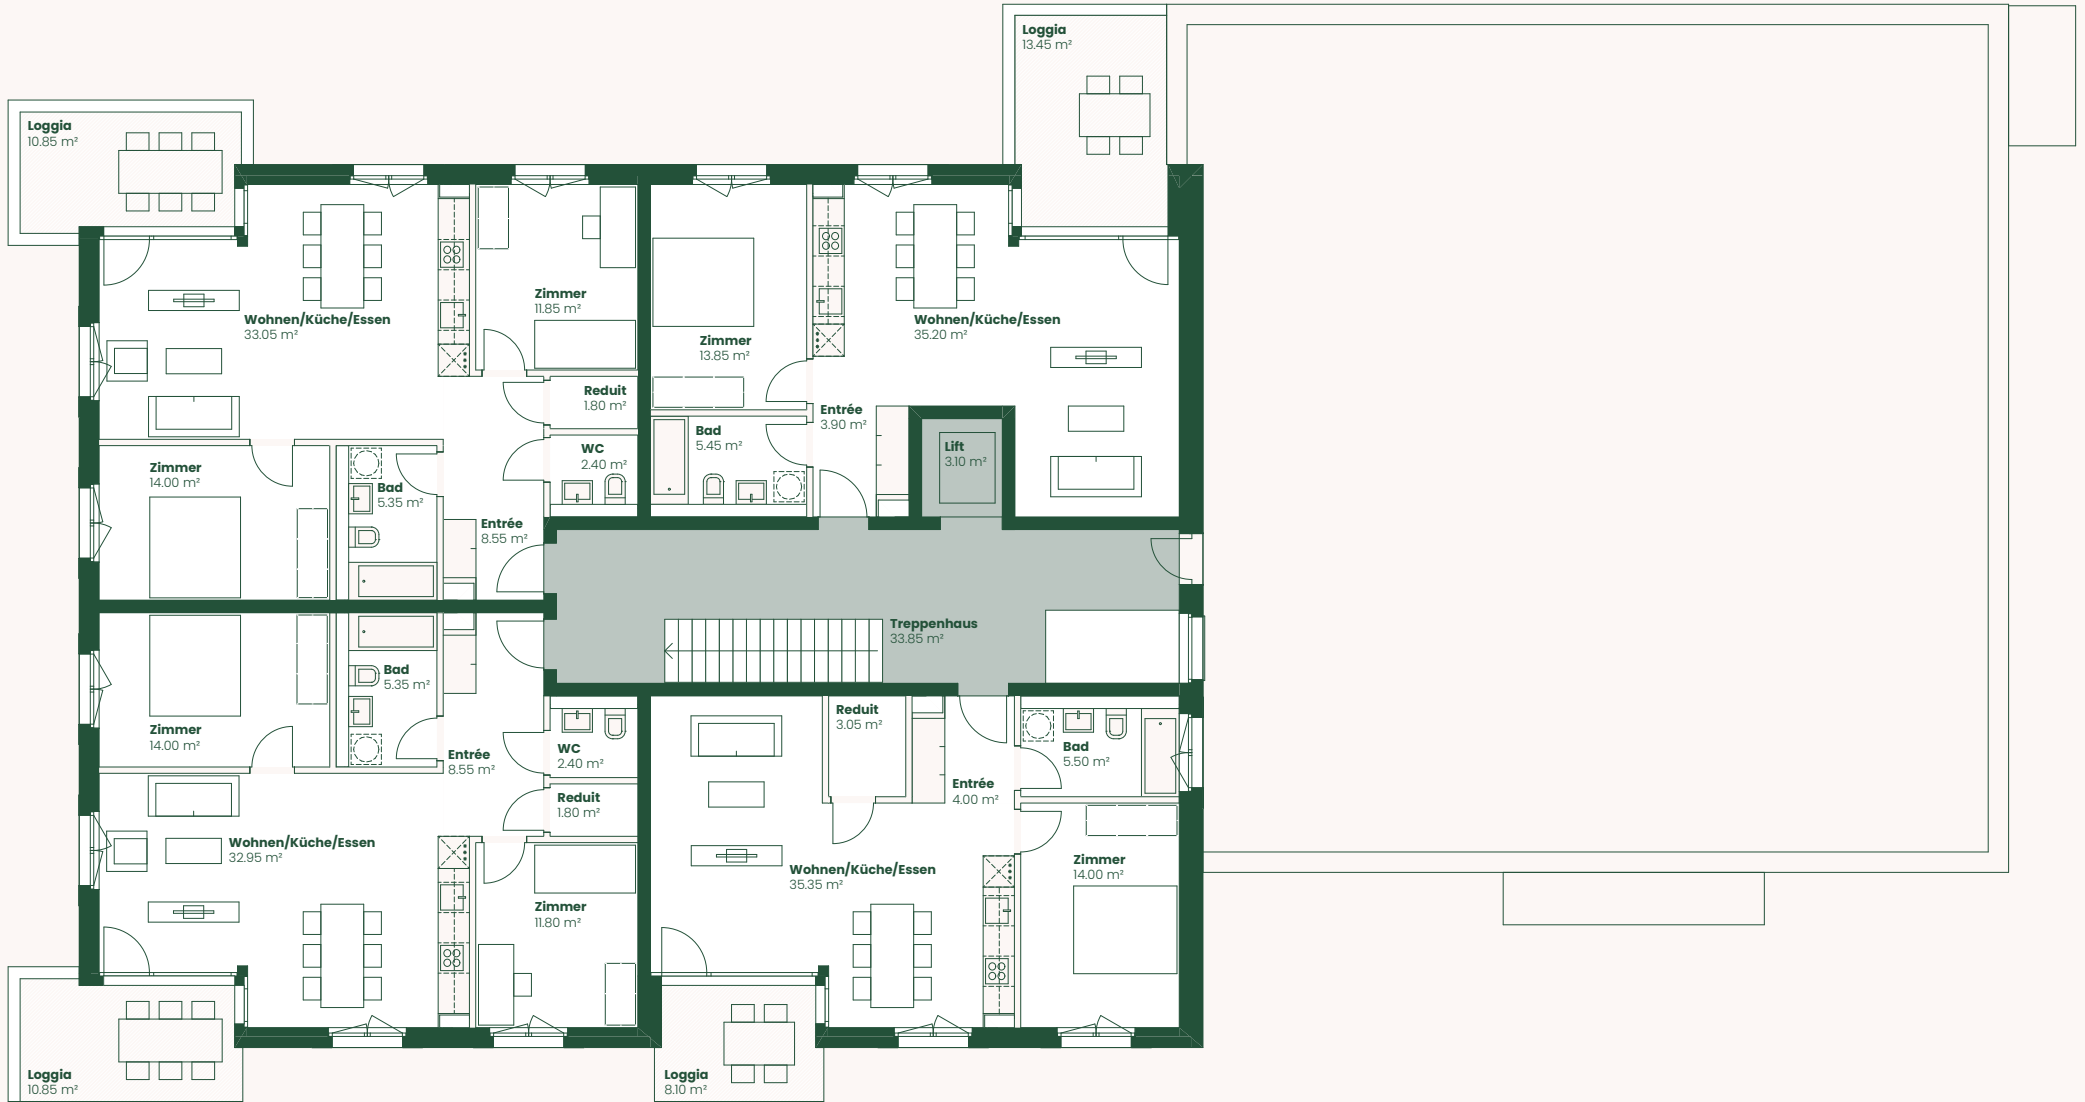


3-1/2 Zi | Whg. 441

HNF	75.20 m ²
NNF	1.80 m ²
ANF	77.00 m²
ANF	10.85 m ²

2-1/2 Zi | Whg. 444

HNF	58.40 m ²
NNF	58.40 m²
ANF	13.45 m ²

**3-1/2 Zi | Whg. 442**

HNF	75.05 m ²
NNF	1.80 m ²
ANF	76.85 m²
ANF	10.85 m ²

2-1/2 Zi | Whg. 443

HNF	58.85 m ²
NNF	3.05 m ²
ANF	61.90 m²
ANF	8.10 m ²

