


1

W 30 2,00 III
68.46 SF

WL 72/20 1,00 III
68.46

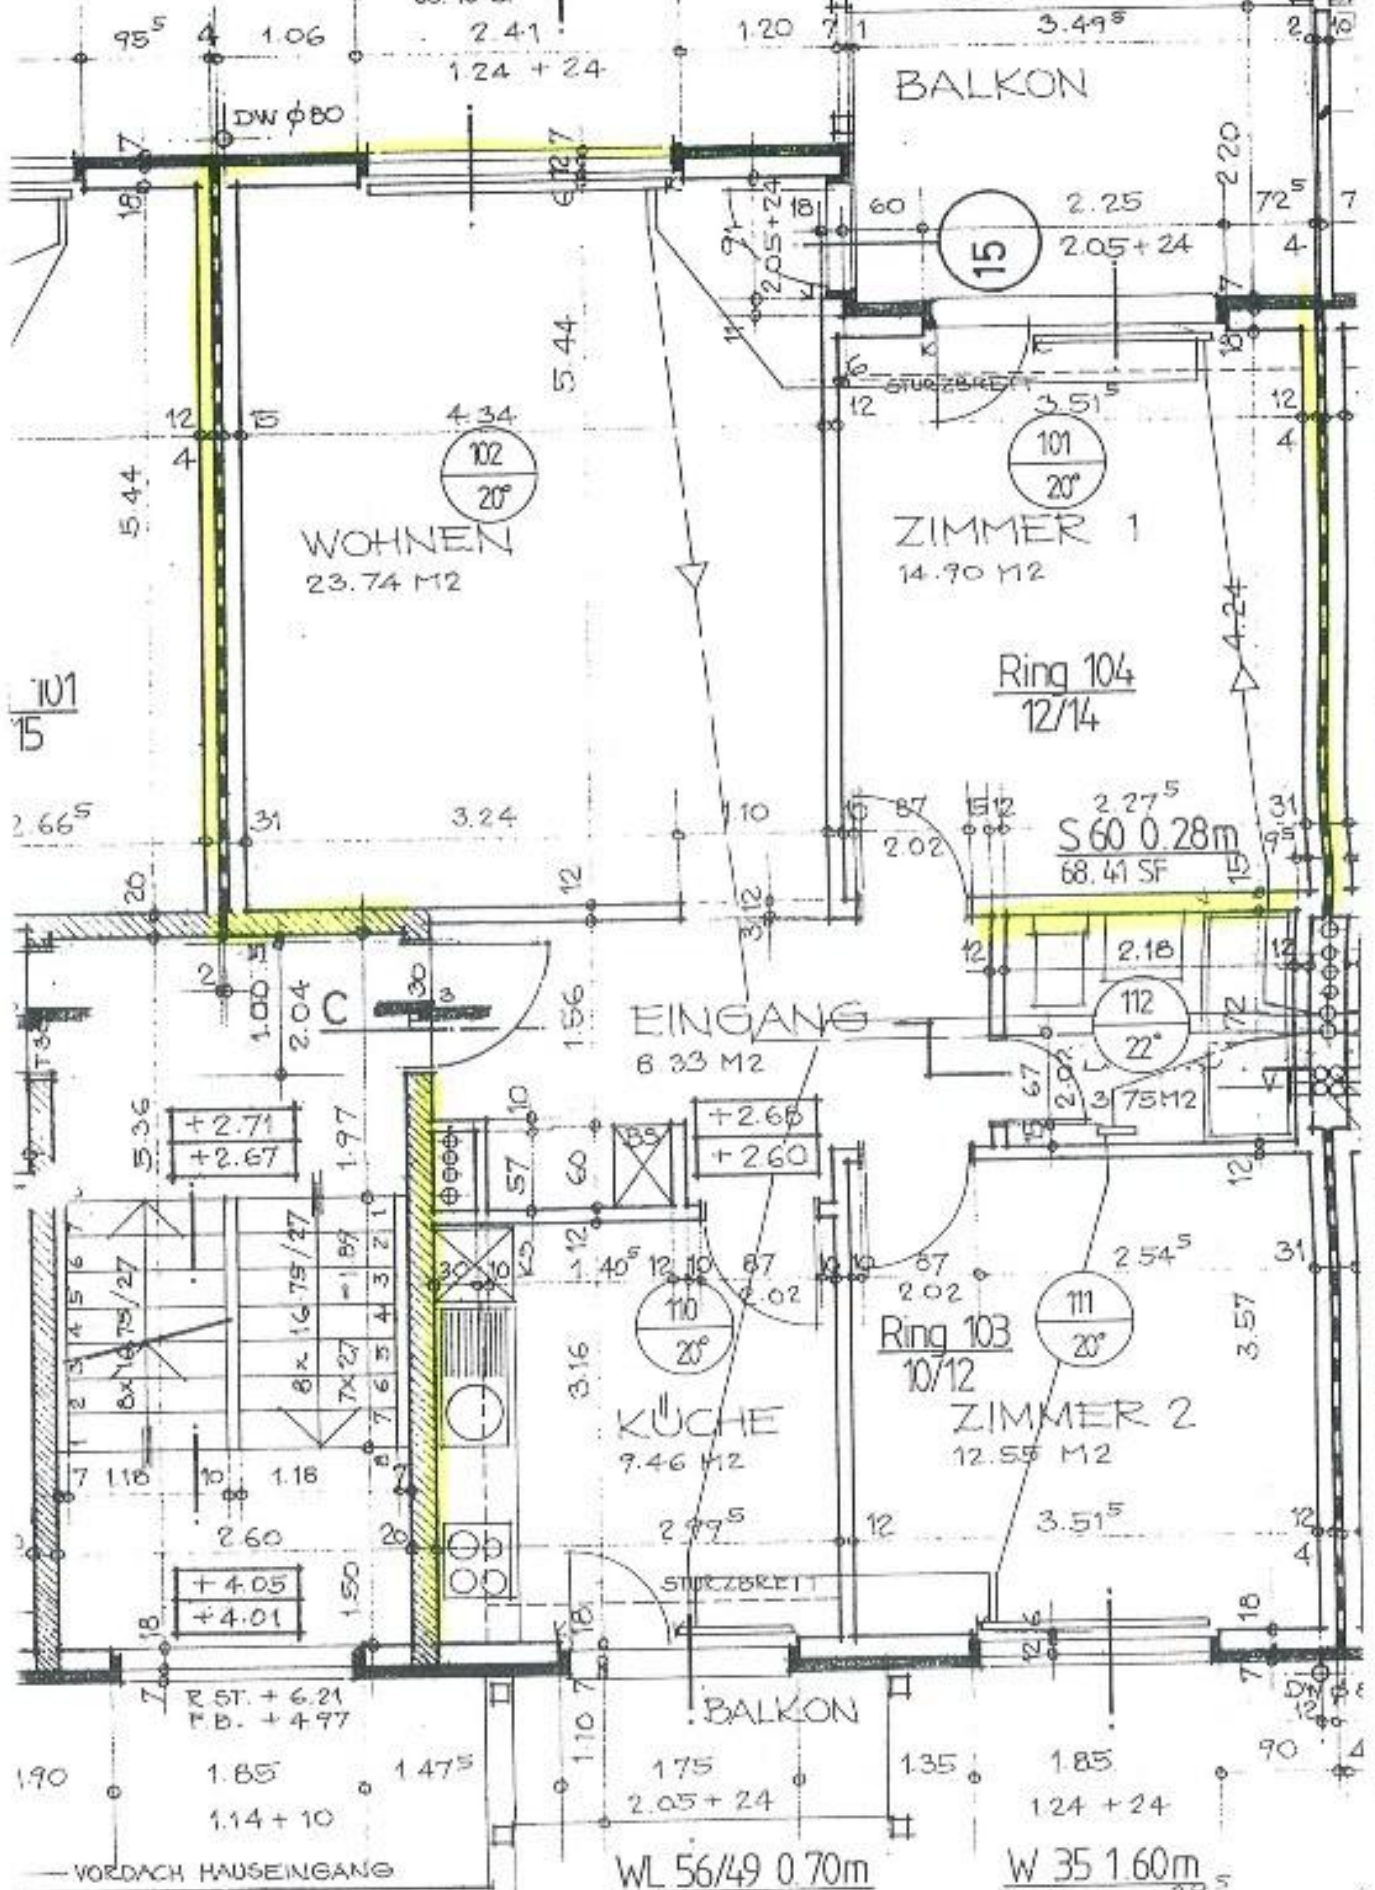

VORDACH HAUSEINGANG

WL 56/49 0.70m

W 35 1.60m