

ATTIKA WES



FB +5.51
RB +5.38

GR. RISS LIFTVERKL.
S. DET. 41

ST 2.03
BR 1.53

S. DET. 42

DW Ø 100

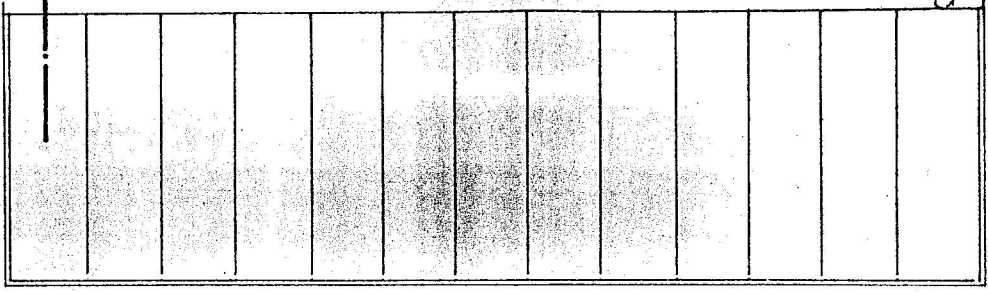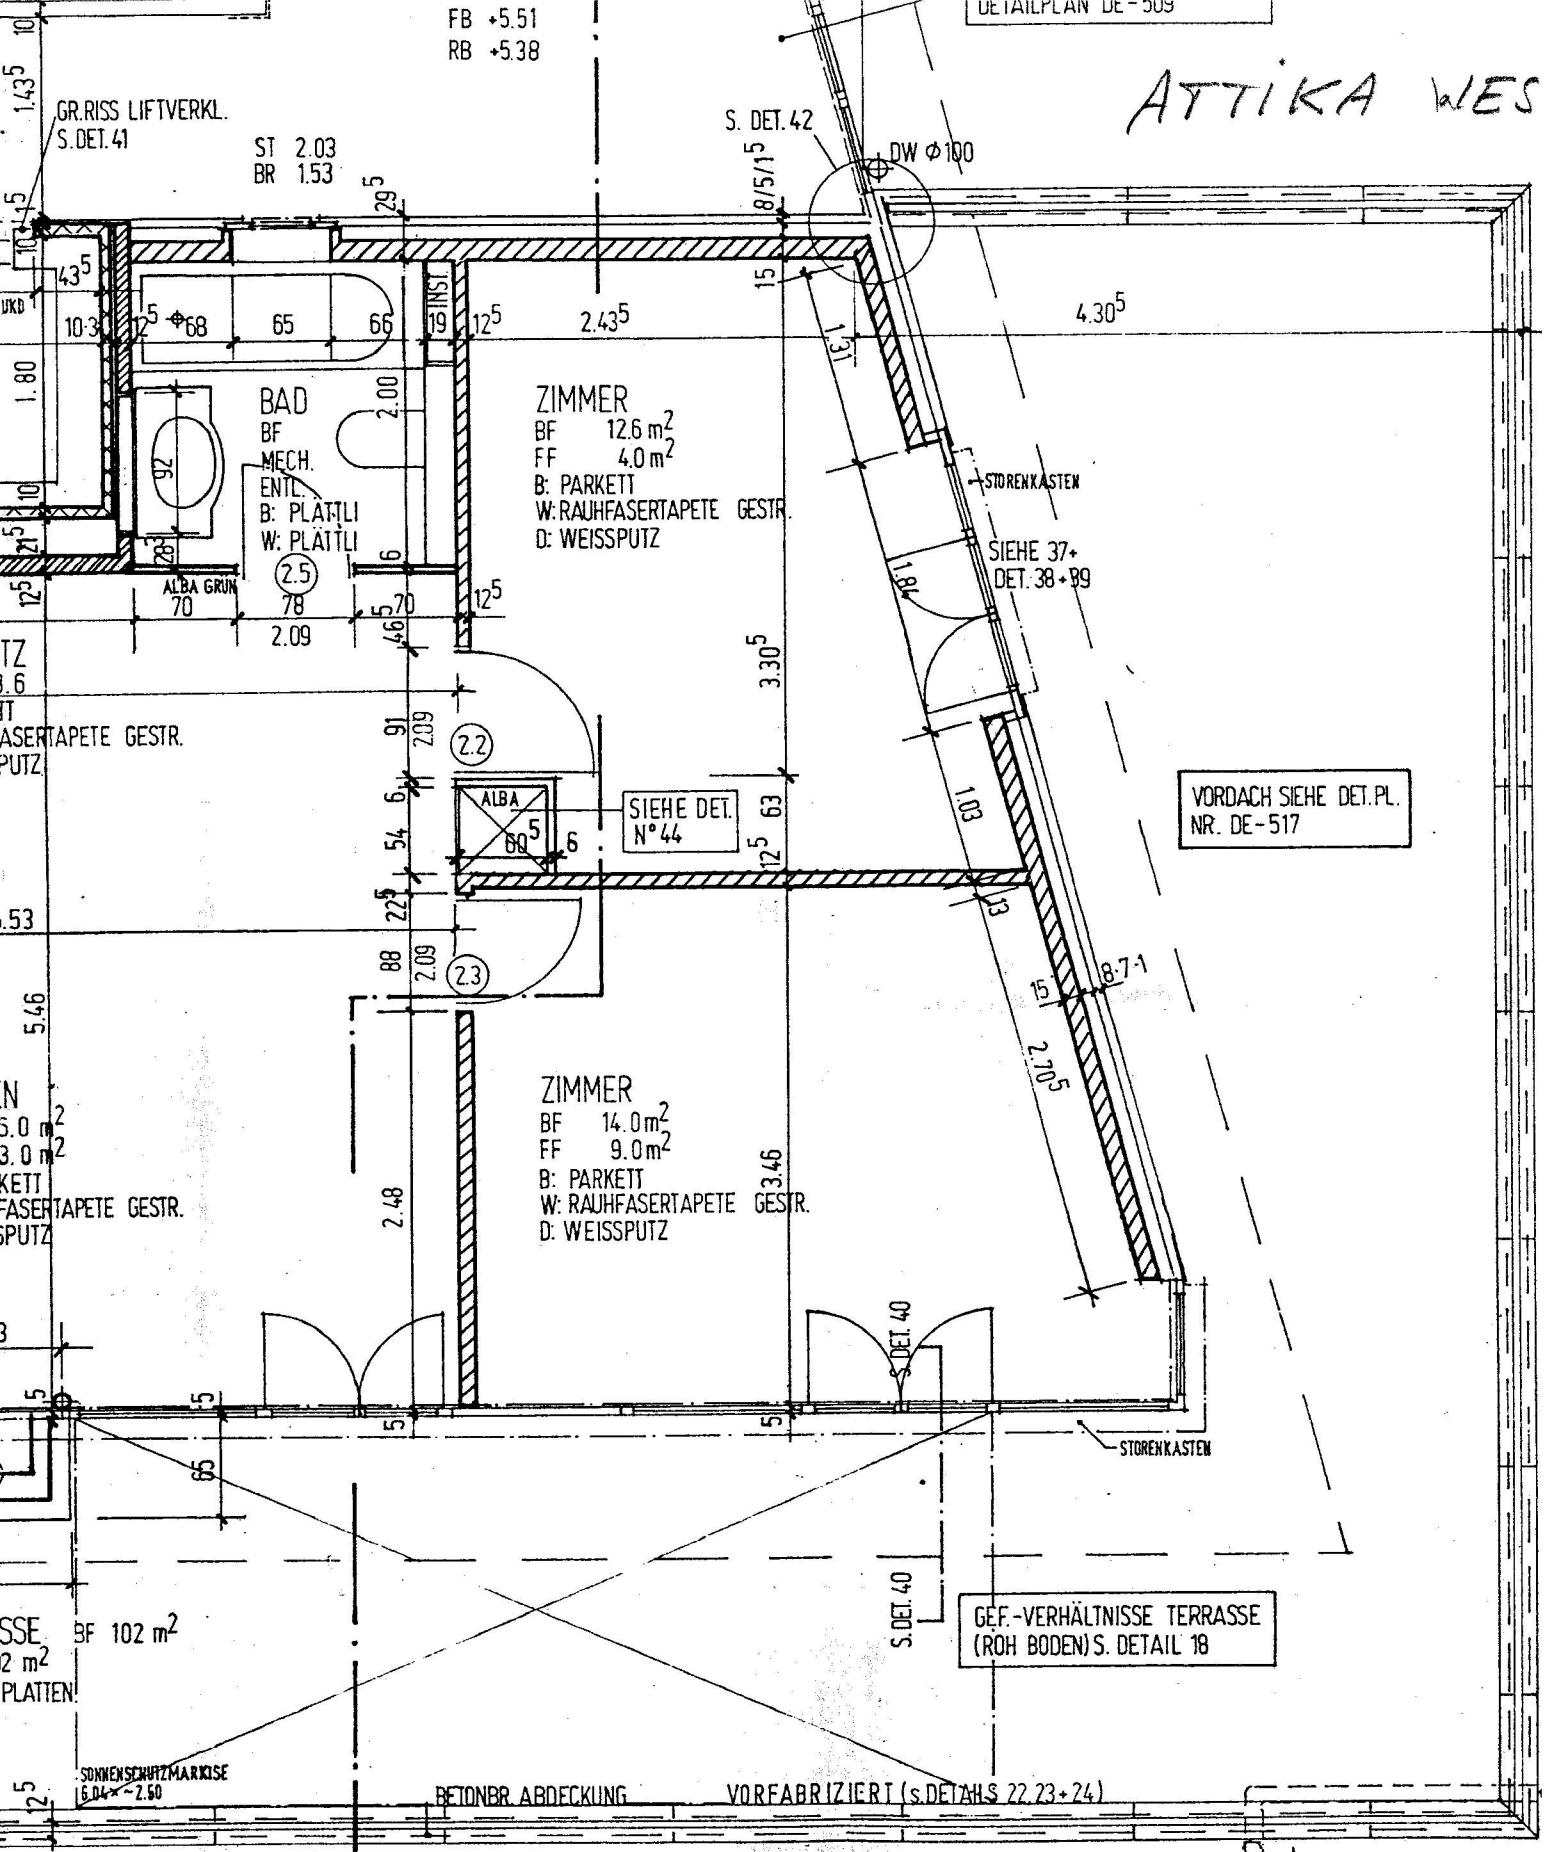

VORDACH IN KUPFERTITANZINK

